


IMPORTANT NOTES:
 Do not scale from drawings. All dimensions shall be checked on site before commencement of work. All discrepancies shall be brought to the attention of the Architect. Larger scale drawings and written dimensions take precedence. This drawing is copyright and the property of the author, and must not be retained, copied or used without the express authority of MARCHESE PARTNERS INTERNATIONAL PTY. LTD.


PLANNING
 NOT FOR CONSTRUCTION

REVISION	DATE	DESCRIPTION	BY
-	20/12/19	PLANNING APPLICATION SUBMISSION	DR

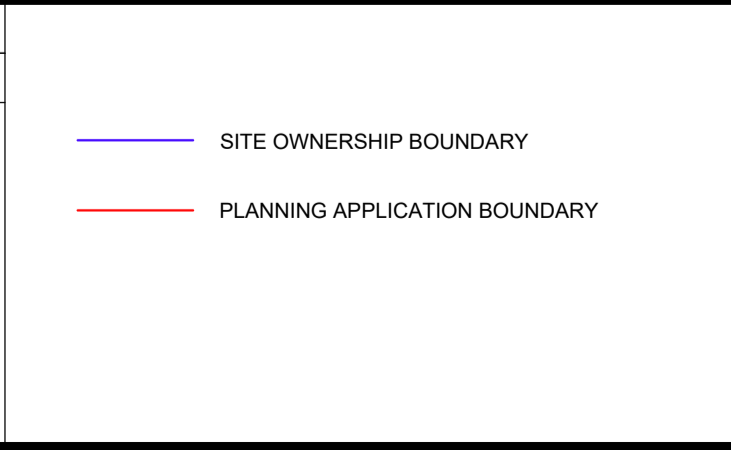

marchesepartners

Marchese Partners International Pty Ltd
 Metal Box Factory, Unit GG, 212, 30 Great Guildford Street, London SE1 0HS
 P +44 020 735 9755 E info@marchesepartners.com
 www.marchesepartners.com
 London · Sydney · Brisbane · Canberra · Melbourne · Adelaide · Perth
 · Kuala Lumpur · Auckland

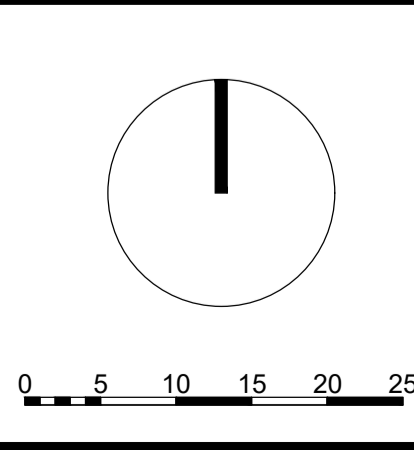

CLIENT
 GUILD LIVING

PROJECT
GUILD LIVING AT EPSOM

Legal & General logo

DRAWING TITLE			
LEVEL ROOF PLAN			
SCALE 1:500@A1 1:1000@A3	DATE 20.12.19	DRAWN PL	CHECKED DR
JOB 18120	DRAWING 18120-MPI-XX-06-DR-A-20_007	REVISION	-