


					>	
+ + +					KF	
LANGLEY WING	M					
	EPSOM AND ST HELIER UNIVERSITY HOSPITALS					
	HOSPITALS					
		E				
		E				
	N	HS LOADING / SERVICE YARD	DEN	BIES WING		
	g	ERVICE .				
	A		+ 3.6 m	3.6 m		
	cu -					
ILDING A	.6					NHS CARPARK
						MHS
		BUILDING E				
					MILS PC	
	+				Alts ACCA	is po
	+ +				3 A A A A A A A A A A A A A A A A A A A	
				\sim		
			S S S			+
			+	ROAD		4
			VOODCOTE GREEN			+
	78	N N	VOODO	WOOL	OCOTE MILLENNIUM GREEN	
	+ +		+	+		+) + + +
	+		+)/	+ + + +	- + + +	
	Y /					
	+				+	++++
						+++++
	+ +					\checkmark $(+)$

ER TO LANDSCAPE DRAWINGS FOR : E POSITION OF ALL TREES ON THE SITE, AND OSE ON ADJACENT LAND THAT COULD INFLUENCE BE AFFECTED BY THE DEVELOPMENT, E EXTENT AND TYPE OF ANY HARD SURFACING. UNDARY TREATMENT INCLUDING WALLS OR NCING WHERE THIS IS PROPOSED.

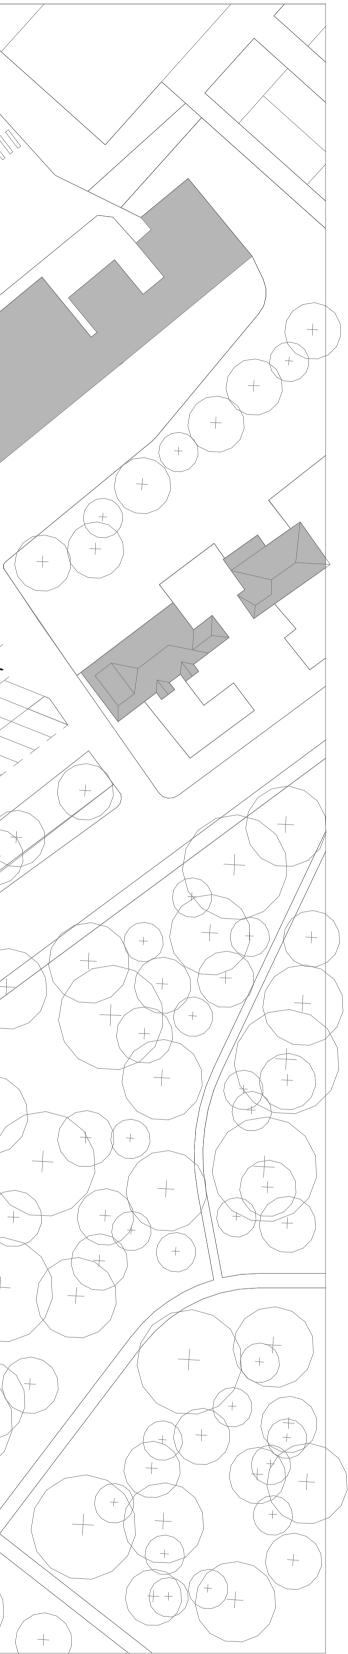

				DR -DR-A-00-0	RK	REV	
		DRAWN	DESIGNED	CHECKED	APPROVED		
elaide n	BROJECT GUILD LIVING @ EPSOM EPSOM					scale @ A1 1:500	
	GUILD LIVING	DRAWING TITLE PROPOSED SITE PLAN					