



SITE SECTION AA'

1 : 500



SITE SECTION BB'

1 : 500




SITE SECTION CC'

1 : 500



SITE SECTION DD'

1 : 500

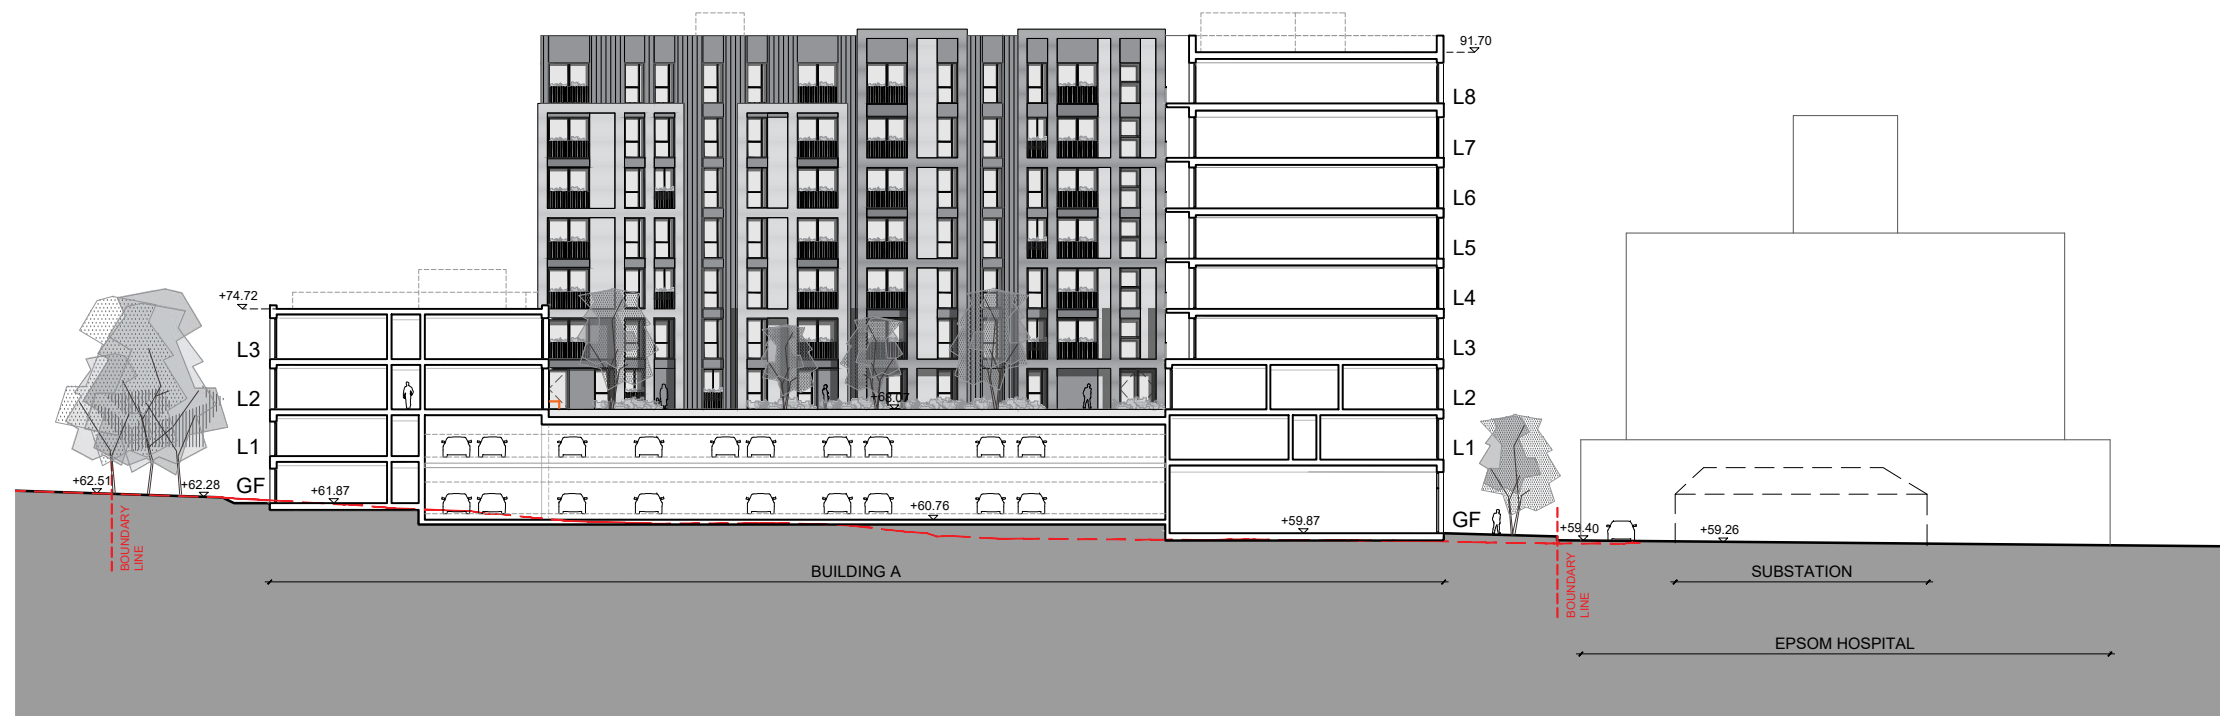

SITE SECTION EE'


1 : 500

--- EXISTING TERRAIN

IMPORTANT NOTES:
Do not scale from drawings. All dimensions shall be checked on site before commencement of work. All discrepancies shall be brought to the attention of the Architect. Larger scale drawings and written dimensions take precedence. This drawing is copyright and the property of the author, and must not be retained, copied or used without the express authority of MARCHESE PARTNERS INTERNATIONAL PTY. LTD.

PLANNING
NOT FOR CONSTRUCTION

REVISION	DATE	DESCRIPTION	BY
-	30/01/2020	STAGE 2 SUBMISSION	DR
A	24/04/20	FACADE UPDATE IN RESPONSE TO EIBC PLANNING COMMENTS	DR

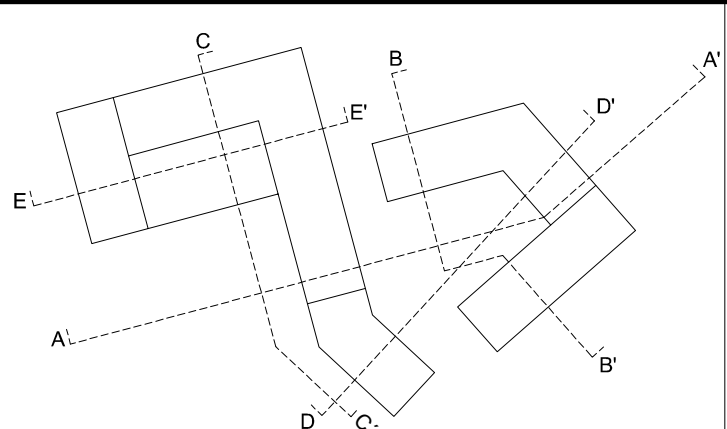

marchesepartners

Marchese Partners International Pty Ltd
Metal Box Factory, Unit GG, 212, 30 Great Guildford Street, London SE1 0HS
P +44 020 735 9755 E info@marchesepartners.com
www.marchesepartners.com
London - Sydney - Brisbane - Canberra - Melbourne - Adelaide - Perth
- Kuala Lumpur - Auckland - Madrid

0 5 10 15 20 25

CLIENT



DRAWING TITLE
SITE SECTIONS

PROJECT

GUILD LIVING AT EPSOM

SCALE
1:500@A1
1:1000@A3

DATE
24.04.2020

DRAWN
AM

CHECKED
DR

JOB
18120

DRAWING
18120-MPI-XX-ZZ-DR-A-20_200

REVISION
A