


# Appendix 5

## Neighbouring & Internal Overshadow Assessment

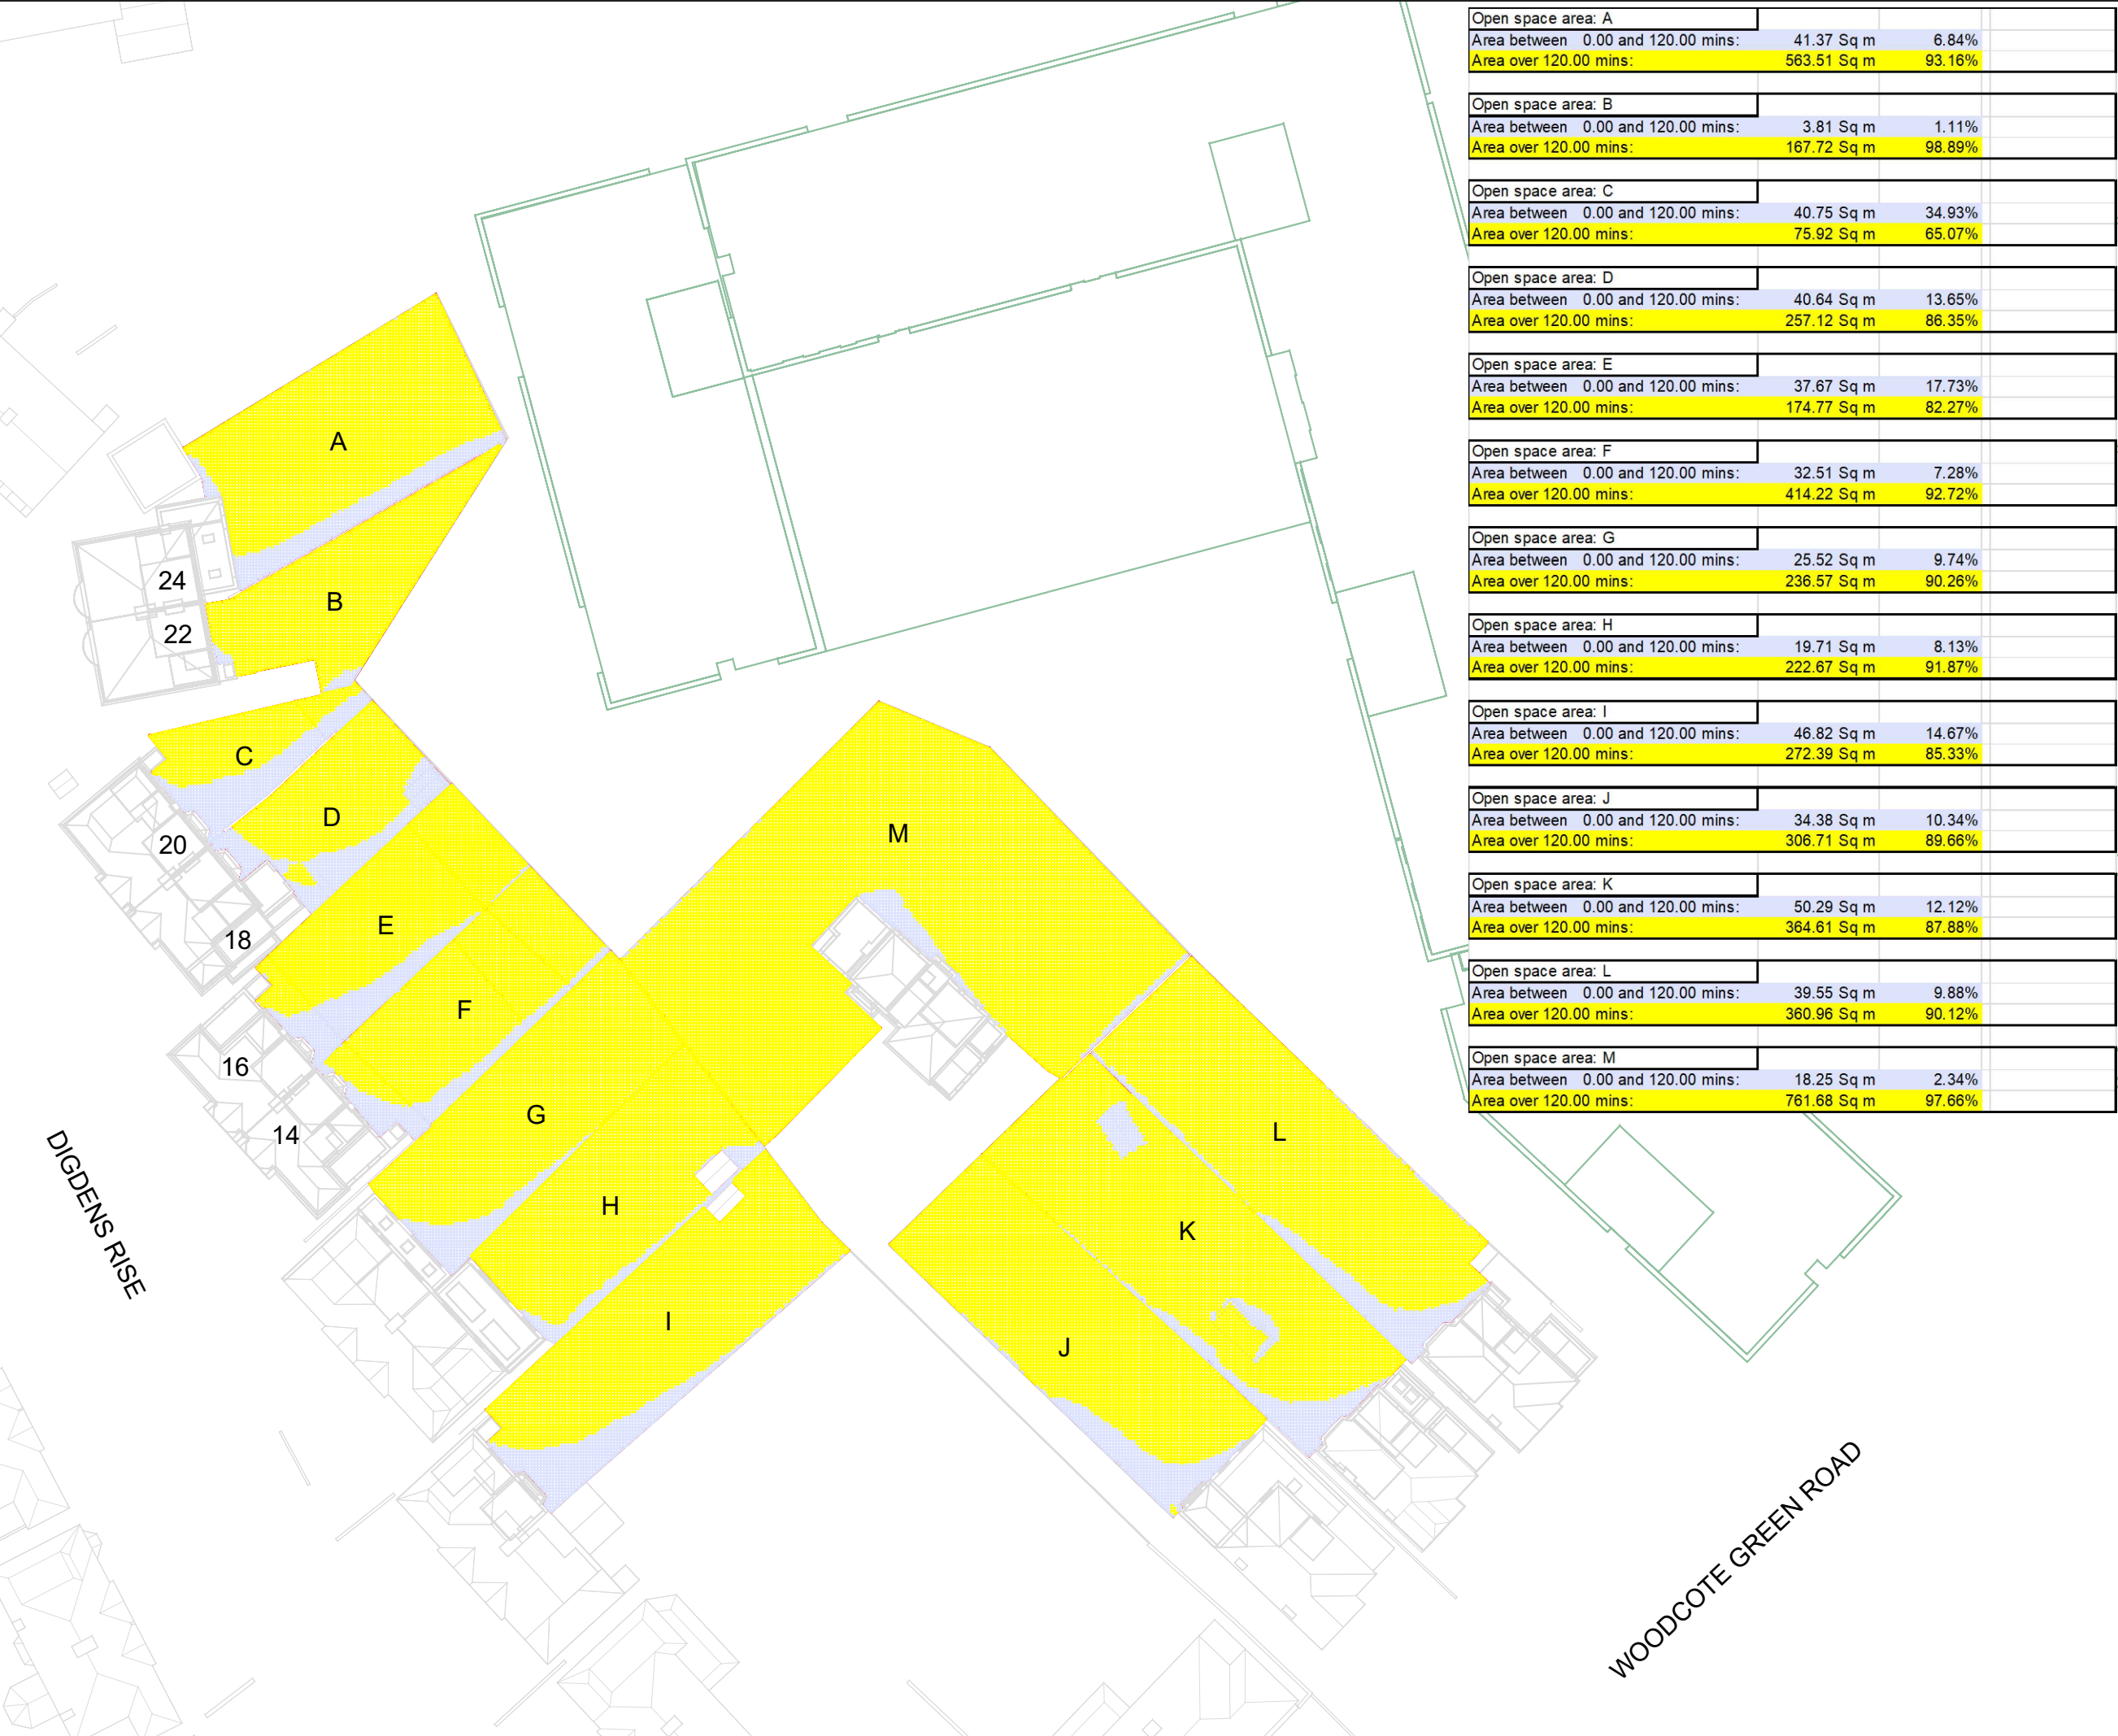

|                                    |             |        |
|------------------------------------|-------------|--------|
| Open space area: A                 |             |        |
| Area between 0.00 and 120.00 mins: | 41.37 Sq m  | 6.84%  |
| Area over 120.00 mins:             | 563.51 Sq m | 93.16% |

|                                    |             |        |
|------------------------------------|-------------|--------|
| Open space area: B                 |             |        |
| Area between 0.00 and 120.00 mins: | 3.81 Sq m   | 1.11%  |
| Area over 120.00 mins:             | 167.72 Sq m | 98.89% |

|                                    |            |        |
|------------------------------------|------------|--------|
| Open space area: C                 |            |        |
| Area between 0.00 and 120.00 mins: | 40.75 Sq m | 34.93% |
| Area over 120.00 mins:             | 75.92 Sq m | 65.07% |

|                                    |             |        |
|------------------------------------|-------------|--------|
| Open space area: D                 |             |        |
| Area between 0.00 and 120.00 mins: | 40.64 Sq m  | 13.65% |
| Area over 120.00 mins:             | 257.12 Sq m | 86.35% |

|                                    |             |        |
|------------------------------------|-------------|--------|
| Open space area: E                 |             |        |
| Area between 0.00 and 120.00 mins: | 37.67 Sq m  | 17.73% |
| Area over 120.00 mins:             | 174.77 Sq m | 82.27% |

|                                    |             |        |
|------------------------------------|-------------|--------|
| Open space area: F                 |             |        |
| Area between 0.00 and 120.00 mins: | 32.51 Sq m  | 7.28%  |
| Area over 120.00 mins:             | 414.22 Sq m | 92.72% |

|                                    |             |        |
|------------------------------------|-------------|--------|
| Open space area: G                 |             |        |
| Area between 0.00 and 120.00 mins: | 25.52 Sq m  | 9.74%  |
| Area over 120.00 mins:             | 236.57 Sq m | 90.26% |

|                                    |             |        |
|------------------------------------|-------------|--------|
| Open space area: H                 |             |        |
| Area between 0.00 and 120.00 mins: | 19.71 Sq m  | 8.13%  |
| Area over 120.00 mins:             | 222.67 Sq m | 91.87% |

|                                    |             |        |
|------------------------------------|-------------|--------|
| Open space area: I                 |             |        |
| Area between 0.00 and 120.00 mins: | 46.82 Sq m  | 14.67% |
| Area over 120.00 mins:             | 272.39 Sq m | 85.33% |

|                                    |             |        |
|------------------------------------|-------------|--------|
| Open space area: J                 |             |        |
| Area between 0.00 and 120.00 mins: | 34.38 Sq m  | 10.34% |
| Area over 120.00 mins:             | 306.71 Sq m | 89.66% |


|                                    |             |        |
|------------------------------------|-------------|--------|
| Open space area: K                 |             |        |
| Area between 0.00 and 120.00 mins: | 50.29 Sq m  | 12.12% |
| Area over 120.00 mins:             | 364.61 Sq m | 87.88% |

|                                    |             |        |
|------------------------------------|-------------|--------|
| Open space area: L                 |             |        |
| Area between 0.00 and 120.00 mins: | 39.55 Sq m  | 9.88%  |
| Area over 120.00 mins:             | 360.96 Sq m | 90.12% |

|                                    |             |        |
|------------------------------------|-------------|--------|
| Open space area: M                 |             |        |
| Area between 0.00 and 120.00 mins: | 18.25 Sq m  | 2.34%  |
| Area over 120.00 mins:             | 761.68 Sq m | 97.66% |

This drawing is Copyright © of GVA Grimley Limited.

**Do not scale this drawing.**  
All dimensions to be checked on site. Drawing to be read in conjunction with any specifications, schedules and Consultants drawings and details.

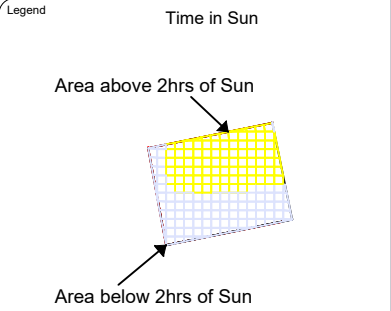

Sources of Information

**EXISTING BUILDING**  
**20190725 - AccuCities 3D model**  
000868\_Epsom Hospital\_HD\_MASTER.dwg

**SURROUNDING BUILDINGS**  
**20190725 - AccuCities 3D model**  
000868\_Epsom Hospital\_HD\_MASTER.dwg  
Internal layouts from local authority research, Bing map, apple map

**PROPOSED BUILDING**  
**INFO 20191209 - frozen scheme (3D)**  
191209 - Epsom - CD 7 - Updated massing for shadow impact  
191122 - Epsom - CD7 - Sections



08449 02 03 04  
65 Gresham Street, London, EC2V 7NQ  
www.gva.co.uk

|   |          |                     |
|---|----------|---------------------|
| Project Name<br>EPSOM HOSPITAL                            |          |                     |
| Client<br>GUILD LIVING LTD                                |          |                     |
| Drawing Title<br>2 HOUR TIME IN SUN<br>PROPOSED CONDITION |          |                     |
| Drawn By<br>AH  | Chk'd By | Scale @ A3<br>1/500 |
| Project No.<br>EP05_17                                    |          | Date<br>16 DEC 2019 |
| Drawing No.<br>TIS_124                                    | Revision |                     |



EXISTING

PROPOSED

**Sources of Information**

**EXISTING BUILDING**  
**20190725 - AccuCities 3D model**  
000868\_Epsom Hospital\_HD\_MASTER.dwg

**SURROUNDING BUILDINGS**  
**20190725 - AccuCities 3D model**  
000868\_Epsom Hospital\_HD\_MASTER.dwg  
Internal layouts from local authority research, Bing map, apple map

**PROPOSED BUILDING**  
**INFO 20191209 - frozen scheme (3D)**  
191209 - Epsom - CD 7 - Updated massing for shadow impact  
191122 - Epsom - CD7 - Sections

**AVISON  
YOUNG**

08449 02 03 04  
65 Gresham Street, London, EC2V 7NQ  
www.gva.co.uk

Project Name  
EPSOM HOSPITAL


Client  
GUILD LIVING LTD

Drawing Title  
Transient Shadow Analysis for  
21 March

|                |          |            |                     |
|----------------|----------|------------|---------------------|
| Drawn By<br>AH | Chk'd By | Scale @ A3 | Date<br>13 DEC 2019 |
|----------------|----------|------------|---------------------|

|                        |                       |               |
|------------------------|-----------------------|---------------|
| Project No.<br>EP05_16 | Drawing No.<br>BRE 90 | Revision<br>- |
|------------------------|-----------------------|---------------|



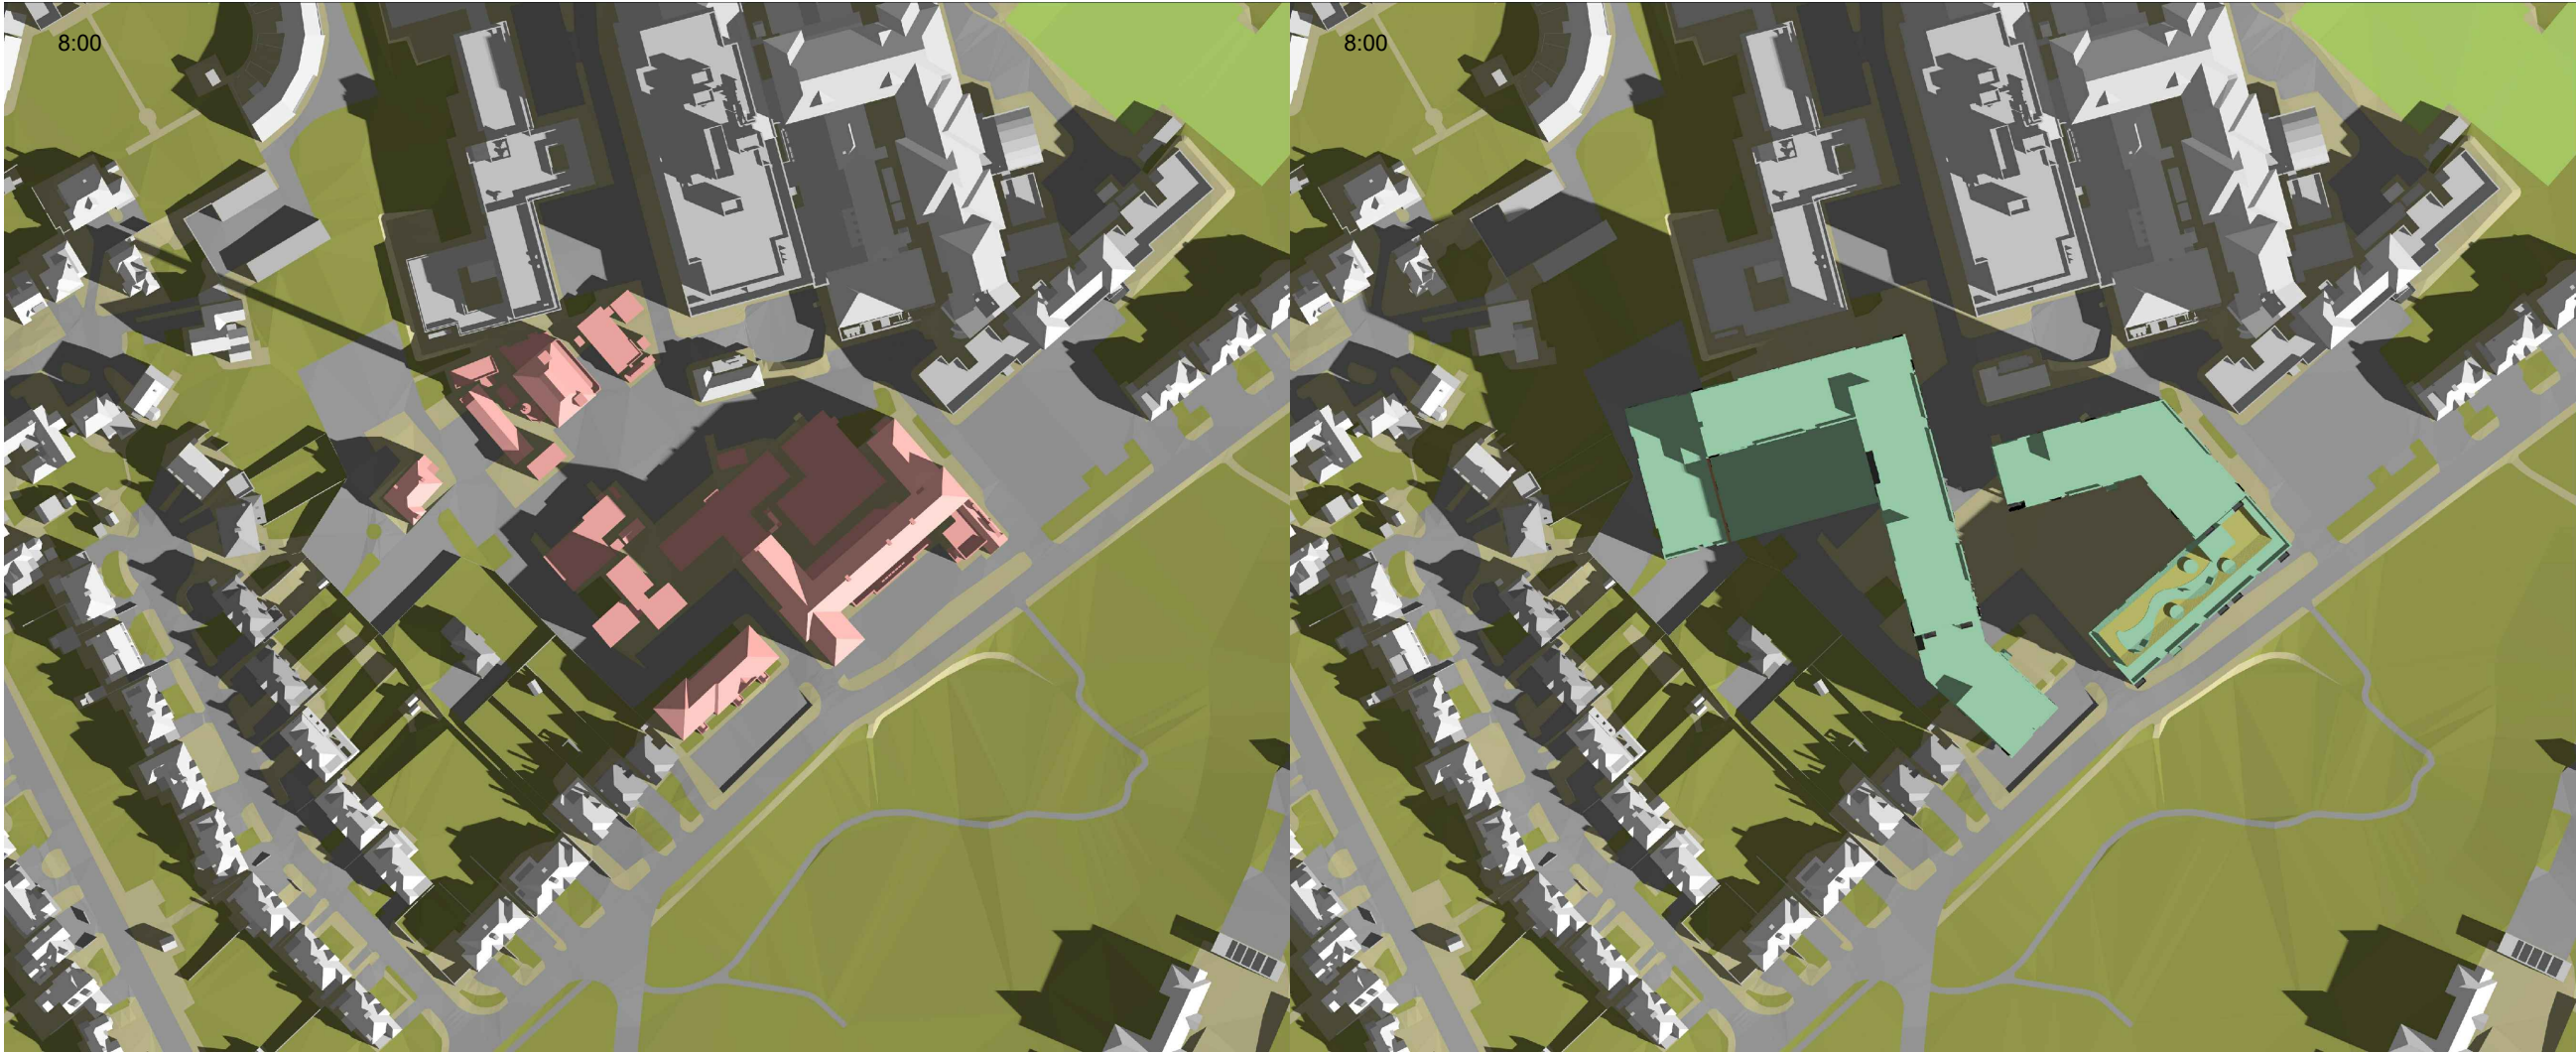

EXISTING

PROPOSED

**Sources of Information**  
**EXISTING BUILDING**  
20190725 - AccuCities 3D model  
000868\_Epsom Hospital\_HD\_MASTER.dwg

**SURROUNDING BUILDINGS**  
20190725 - AccuCities 3D model  
000868\_Epsom Hospital\_HD\_MASTER.dwg  
Internal layouts from local authority research, Bing map, apple map

**PROPOSED BUILDING**  
INFO 20191209 - frozen scheme (3D)  
191209 - Epsom - CD 7 - Updated massing for shadow impact  
191122 - Epsom - CD7 - Sections



08449 02 03 04  
65 Gresham Street, London, EC2V 7NQ  
www.gva.co.uk

Project Name  
EPSOM HOSPITAL


Client  
GUILD LIVING LTD

Drawing Title  
Transient Shadow Analysis for  
21 March


|                |          |            |                     |
|----------------|----------|------------|---------------------|
| Drawn By<br>AH | Chk'd By | Scale @ A3 | Date<br>13 DEC 2019 |
|----------------|----------|------------|---------------------|

|                        |                       |               |
|------------------------|-----------------------|---------------|
| Project No.<br>EP05_16 | Drawing No.<br>BRE 91 | Revision<br>- |
|------------------------|-----------------------|---------------|



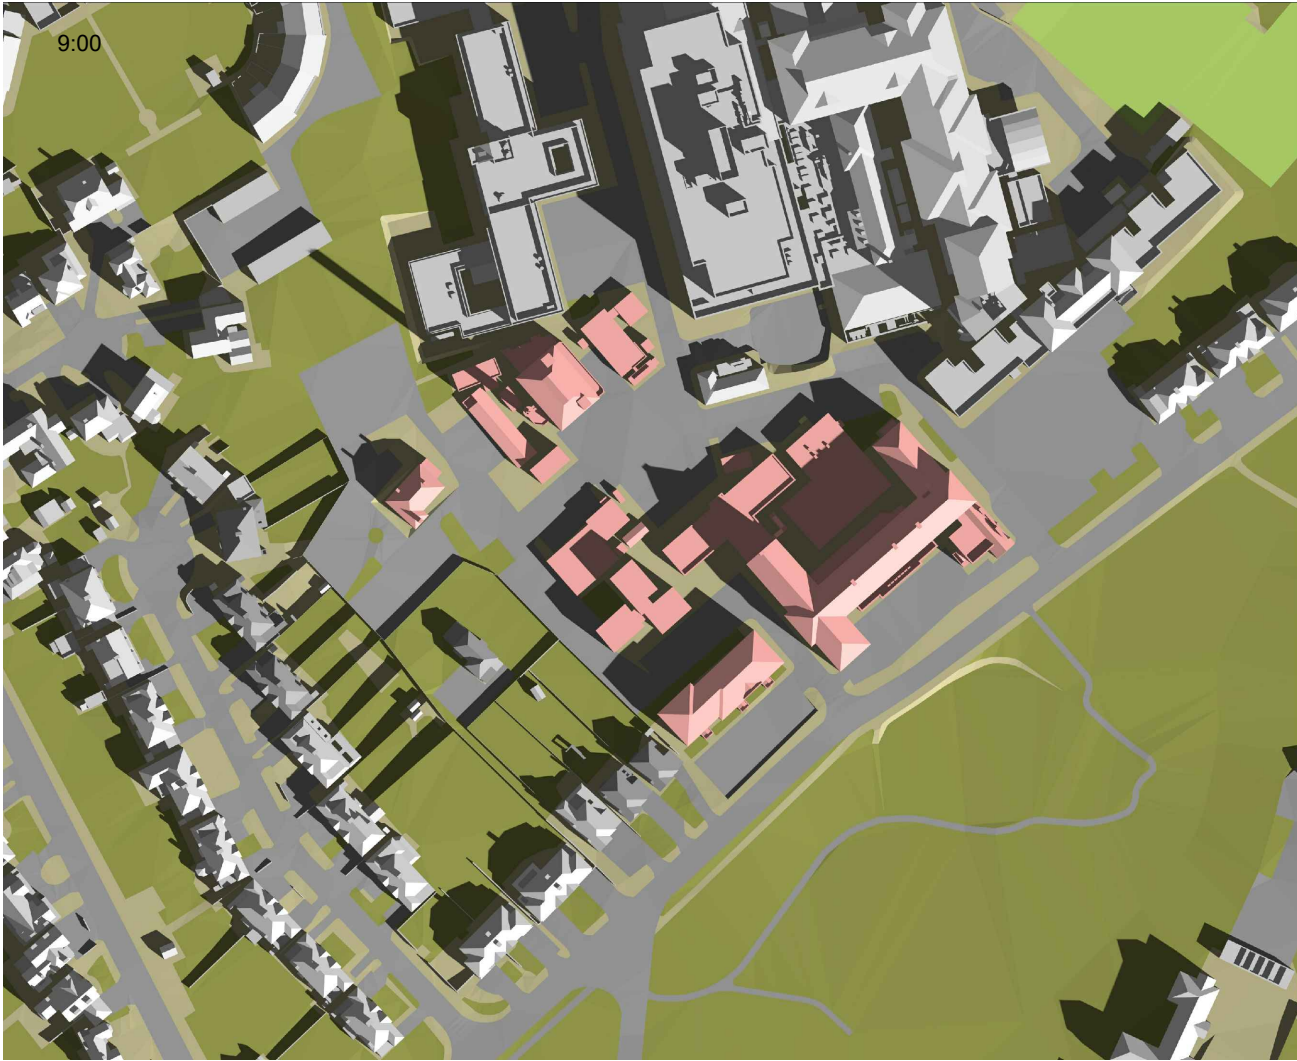

EXISTING

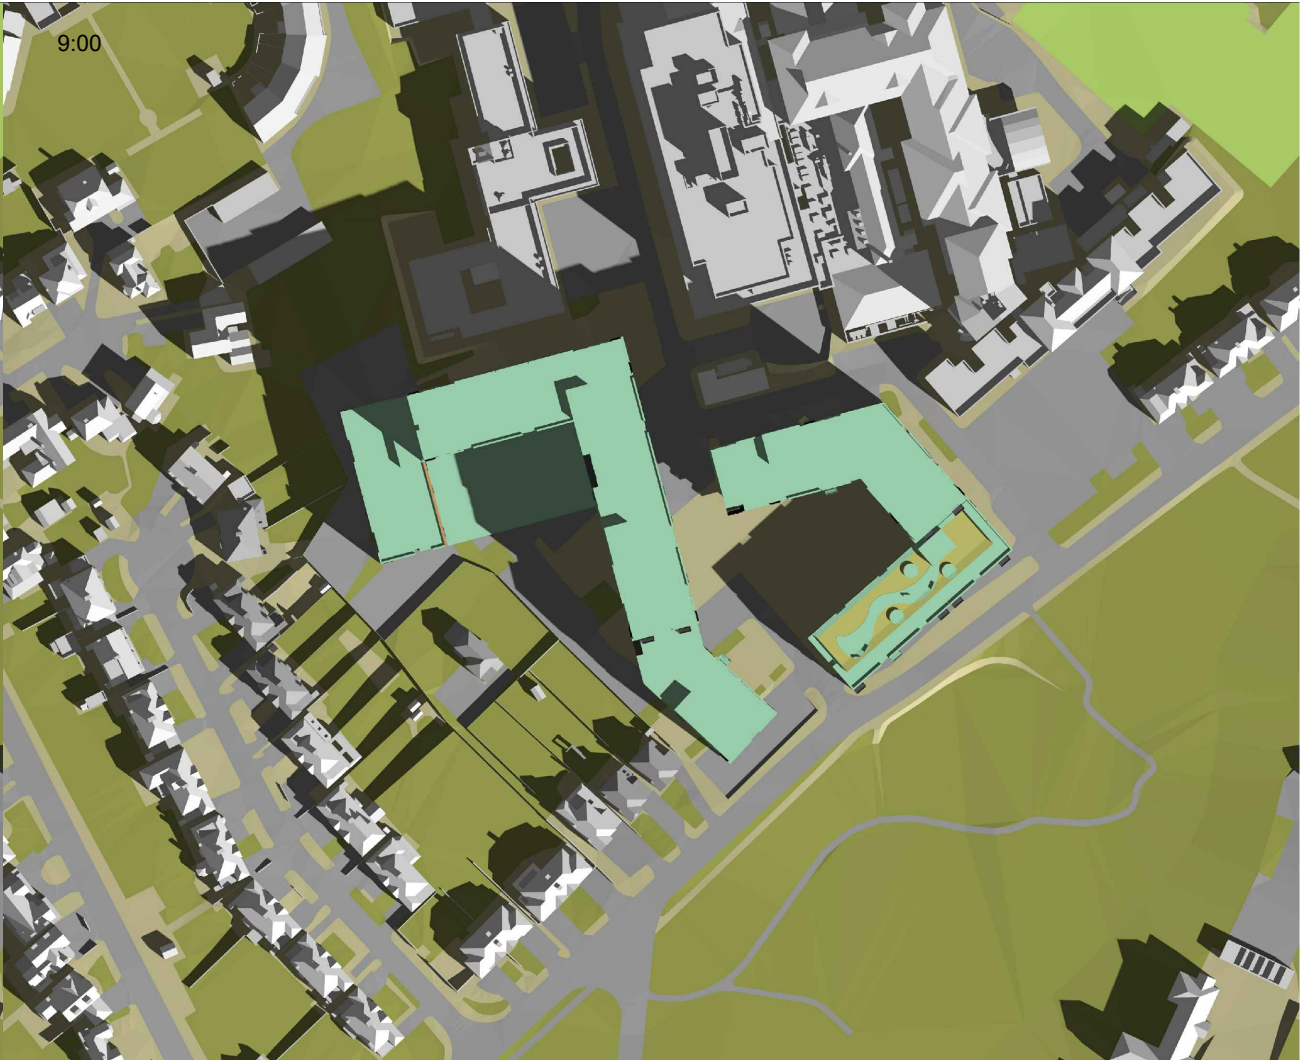

PROPOSED

**Sources of Information**

**EXISTING BUILDING**  
**20190725 - AccuCities 3D model**  
000868\_Epsom Hospital\_HD\_MASTER.dwg

**SURROUNDING BUILDINGS**  
**20190725 - AccuCities 3D model**  
000868\_Epsom Hospital\_HD\_MASTER.dwg  
Internal layouts from local authority research, Bing map, apple map

**PROPOSED BUILDING**  
**INFO 20191209 - frozen scheme (3D)**  
191209 - Epsom - CD 7 - Updated massing for shadow impact  
191122 - Epsom - CD7 - Sections



08449 02 03 04  
65 Gresham Street, London, EC2V 7NQ  
www.gva.co.uk

Project Name  
EPSOM HOSPITAL

Client  
GUILD LIVING LTD

Drawing Title  
Transient Shadow Analysis for  
21 March

|                |          |            |                     |
|----------------|----------|------------|---------------------|
| Drawn By<br>AH | Chk'd By | Scale @ A3 | Date<br>13 DEC 2019 |
|----------------|----------|------------|---------------------|

|                        |                       |               |
|------------------------|-----------------------|---------------|
| Project No.<br>EP05_16 | Drawing No.<br>BRE 92 | Revision<br>- |
|------------------------|-----------------------|---------------|





EXISTING

PROPOSED

**Sources of Information**

**EXISTING BUILDING**  
**20190725 - AccuCities 3D model**  
000868\_Epsom Hospital\_HD\_MASTER.dwg

**SURROUNDING BUILDINGS**  
**20190725 - AccuCities 3D model**  
000868\_Epsom Hospital\_HD\_MASTER.dwg  
Internal layouts from local authority research, Bing map, apple map

**PROPOSED BUILDING**  
**INFO 20191209 - frozen scheme (3D)**  
191209 - Epsom - CD 7 - Updated massing for shadow impact  
191122 - Epsom - CD7 - Sections



08449 02 03 04  
65 Gresham Street, London, EC2V 7NQ  
www.gva.co.uk

**Project Name**  
EPSOM HOSPITAL

**Client**  
GUILD LIVING LTD

**Drawing Title**  
Transient Shadow Analysis for  
21 March

|                       |                     |                       |                            |
|-----------------------|---------------------|-----------------------|----------------------------|
| <b>Drawn By</b><br>AH | <b>Chk'd By</b><br> | <b>Scale @ A3</b><br> | <b>Date</b><br>13 DEC 2019 |
|-----------------------|---------------------|-----------------------|----------------------------|

|                               |                              |                      |
|-------------------------------|------------------------------|----------------------|
| <b>Project No.</b><br>EP05_16 | <b>Drawing No.</b><br>BRE 93 | <b>Revision</b><br>- |
|-------------------------------|------------------------------|----------------------|





EXISTING

PROPOSED

**Sources of Information**

**EXISTING BUILDING**  
**20190725 - AccuCities 3D model**  
000868\_Epsom Hospital\_HD\_MASTER.dwg

**SURROUNDING BUILDINGS**  
**20190725 - AccuCities 3D model**  
000868\_Epsom Hospital\_HD\_MASTER.dwg  
Internal layouts from local authority research, Bing map, apple map

**PROPOSED BUILDING**  
**INFO 20191209 - frozen scheme (3D)**  
191209 - Epsom - CD 7 - Updated massing for shadow impact  
191122 - Epsom - CD7 - Sections

**AVISON  
YOUNG**

08449 02 03 04  
65 Gresham Street, London, EC2V 7NQ  
www.gva.co.uk

Project Name  
EPSOM HOSPITAL

Client  
GUILD LIVING LTD

Drawing Title  
Transient Shadow Analysis for  
21 March

|                |          |            |                     |
|----------------|----------|------------|---------------------|
| Drawn By<br>AH | Chk'd By | Scale @ A3 | Date<br>13 DEC 2019 |
|----------------|----------|------------|---------------------|

|                        |                       |               |
|------------------------|-----------------------|---------------|
| Project No.<br>EP05_16 | Drawing No.<br>BRE 94 | Revision<br>- |
|------------------------|-----------------------|---------------|





EXISTING

PROPOSED

**Sources of Information**

**EXISTING BUILDING**  
20190725 - AccuCities 3D model  
000868\_Epsom Hospital\_HD\_MASTER.dwg

**SURROUNDING BUILDINGS**  
20190725 - AccuCities 3D model  
000868\_Epsom Hospital\_HD\_MASTER.dwg  
Internal layouts from local authority research, Bing map, apple map

**PROPOSED BUILDING**  
INFO 20191209 - frozen scheme (3D)  
191209 - Epsom - CD 7 - Updated massing for shadow impact  
191122 - Epsom - CD7 - Sections



08449 02 03 04  
65 Gresham Street, London, EC2V 7NQ  
www.gva.co.uk

Project Name  
EPSOM HOSPITAL

Client  
GUILD LIVING LTD

Drawing Title  
Transient Shadow Analysis for  
21 March

|                |          |            |                     |
|----------------|----------|------------|---------------------|
| Drawn By<br>AH | Chk'd By | Scale @ A3 | Date<br>13 DEC 2019 |
|----------------|----------|------------|---------------------|

|                        |                       |               |
|------------------------|-----------------------|---------------|
| Project No.<br>EP05_16 | Drawing No.<br>BRE 95 | Revision<br>- |
|------------------------|-----------------------|---------------|





EXISTING

PROPOSED

**Sources of Information**

**EXISTING BUILDING**  
20190725 - AccuCities 3D model  
000868\_Epsom Hospital\_HD\_MASTER.dwg

**SURROUNDING BUILDINGS**  
20190725 - AccuCities 3D model  
000868\_Epsom Hospital\_HD\_MASTER.dwg  
Internal layouts from local authority research, Bing map, apple map

**PROPOSED BUILDING**  
INFO 20191209 - frozen scheme (3D)  
191209 - Epsom - CD 7 - Updated massing for shadow impact  
191122 - Epsom - CD7 - Sections

**AVISON  
YOUNG**

08449 02 03 04  
65 Gresham Street, London, EC2V 7NQ  
www.gva.co.uk

Project Name  
EPSOM HOSPITAL

Client  
GUILD LIVING LTD

Drawing Title  
Transient Shadow Analysis for  
21 March

|                |          |            |                     |
|----------------|----------|------------|---------------------|
| Drawn By<br>AH | Chk'd By | Scale @ A3 | Date<br>13 DEC 2019 |
|----------------|----------|------------|---------------------|

|                        |                       |               |
|------------------------|-----------------------|---------------|
| Project No.<br>EP05_16 | Drawing No.<br>BRE 96 | Revision<br>- |
|------------------------|-----------------------|---------------|





EXISTING

PROPOSED

**Sources of Information**

**EXISTING BUILDING**  
**20190725 - AccuCities 3D model**  
000868\_Epsom Hospital\_HD\_MASTER.dwg

**SURROUNDING BUILDINGS**  
**20190725 - AccuCities 3D model**  
000868\_Epsom Hospital\_HD\_MASTER.dwg  
Internal layouts from local authority research, Bing map, apple map

**PROPOSED BUILDING**  
**INFO 20191209 - frozen scheme (3D)**  
191209 - Epsom - CD 7 - Updated massing for shadow impact  
191122 - Epsom - CD7 - Sections



08449 02 03 04  
65 Gresham Street, London, EC2V 7NQ  
www.gva.co.uk

**Project Name**  
EPSOM HOSPITAL

**Client**  
GUILD LIVING LTD

**Drawing Title**  
Transient Shadow Analysis for  
21 March

|                       |                 |                   |                            |
|-----------------------|-----------------|-------------------|----------------------------|
| <b>Drawn By</b><br>AH | <b>Chk'd By</b> | <b>Scale @ A3</b> | <b>Date</b><br>13 DEC 2019 |
|-----------------------|-----------------|-------------------|----------------------------|

|                               |                              |                      |
|-------------------------------|------------------------------|----------------------|
| <b>Project No.</b><br>EP05_16 | <b>Drawing No.</b><br>BRE 97 | <b>Revision</b><br>- |
|-------------------------------|------------------------------|----------------------|





EXISTING

PROPOSED

**Sources of Information**

**EXISTING BUILDING**  
**20190725 - AccuCities 3D model**  
000868\_Epsom Hospital\_HD\_MASTER.dwg

**SURROUNDING BUILDINGS**  
**20190725 - AccuCities 3D model**  
000868\_Epsom Hospital\_HD\_MASTER.dwg  
Internal layouts from local authority research, Bing map, apple map

**PROPOSED BUILDING**  
**INFO 20191209 - frozen scheme (3D)**  
191209 - Epsom - CD 7 - Updated massing for shadow impact  
191122 - Epsom - CD7 - Sections



08449 02 03 04  
65 Gresham Street, London, EC2V 7NQ  
www.gva.co.uk

**Project Name**  
EPSOM HOSPITAL

**Client**  
GUILD LIVING LTD

**Drawing Title**  
Transient Shadow Analysis for  
21 March

|                       |                     |                       |                            |
|-----------------------|---------------------|-----------------------|----------------------------|
| <b>Drawn By</b><br>AH | <b>Chk'd By</b><br> | <b>Scale @ A3</b><br> | <b>Date</b><br>13 DEC 2019 |
|-----------------------|---------------------|-----------------------|----------------------------|

|                               |                              |                      |
|-------------------------------|------------------------------|----------------------|
| <b>Project No.</b><br>EP05_16 | <b>Drawing No.</b><br>BRE 98 | <b>Revision</b><br>- |
|-------------------------------|------------------------------|----------------------|





EXISTING

PROPOSED

**Sources of Information**

**EXISTING BUILDING**  
**20190725 - AccuCities 3D model**  
000868\_Epsom Hospital\_HD\_MASTER.dwg

**SURROUNDING BUILDINGS**  
**20190725 - AccuCities 3D model**  
000868\_Epsom Hospital\_HD\_MASTER.dwg  
Internal layouts from local authority research, Bing map, apple map

**PROPOSED BUILDING**  
**INFO 20191209 - frozen scheme (3D)**  
191209 - Epsom - CD 7 - Updated massing for shadow impact  
191122 - Epsom - CD7 - Sections



08449 02 03 04  
65 Gresham Street, London, EC2V 7NQ  
www.gva.co.uk

**Project Name**  
EPSOM HOSPITAL

**Client**  
GUILD LIVING LTD

**Drawing Title**  
Transient Shadow Analysis for  
21 March

|                       |                 |                   |                            |
|-----------------------|-----------------|-------------------|----------------------------|
| <b>Drawn By</b><br>AH | <b>Chk'd By</b> | <b>Scale @ A3</b> | <b>Date</b><br>13 DEC 2019 |
|-----------------------|-----------------|-------------------|----------------------------|

|                               |                              |                      |
|-------------------------------|------------------------------|----------------------|
| <b>Project No.</b><br>EP05_16 | <b>Drawing No.</b><br>BRE 99 | <b>Revision</b><br>- |
|-------------------------------|------------------------------|----------------------|





EXISTING

PROPOSED

**Sources of Information**

**EXISTING BUILDING**  
**20190725 - AccuCities 3D model**  
000868\_Epsom Hospital\_HD\_MASTER.dwg

**SURROUNDING BUILDINGS**  
**20190725 - AccuCities 3D model**  
000868\_Epsom Hospital\_HD\_MASTER.dwg  
Internal layouts from local authority research, Bing map, apple map

**PROPOSED BUILDING**  
**INFO 20191209 - frozen scheme (3D)**  
191209 - Epsom - CD 7 - Updated massing for shadow impact  
191122 - Epsom - CD7 - Sections



08449 02 03 04  
65 Gresham Street, London, EC2V 7NQ  
www.gva.co.uk

**Project Name**  
EPSOM HOSPITAL

**Client**  
GUILD LIVING LTD

**Drawing Title**  
Transient Shadow Analysis for  
21 March

|                       |                 |                   |                            |
|-----------------------|-----------------|-------------------|----------------------------|
| <b>Drawn By</b><br>AH | <b>Chk'd By</b> | <b>Scale @ A3</b> | <b>Date</b><br>13 DEC 2019 |
|-----------------------|-----------------|-------------------|----------------------------|

|                               |                               |                      |
|-------------------------------|-------------------------------|----------------------|
| <b>Project No.</b><br>EP05_16 | <b>Drawing No.</b><br>BRE 100 | <b>Revision</b><br>- |
|-------------------------------|-------------------------------|----------------------|