

Bartlett Consultancy

Coursers Farm, Coursers Road, Colney Heath
St Albans Herts, AL4 0PG
Tel: 01727 825090 (option 2) Email consultancy@Bartlettuk.com


TREE CONSTRAINTS PLAN

SCALE : 1 : 600 @ A3 DATE : 4/12/2019

Epsom Hospital, Dorking Road, Epsom, Surrey
GD/190110/TCP Rv1



Map data shown may contain Ordnance Survey © products supplied by
Pear Technology Services Ltd; Email: info@peartechnology.co.uk
© Crown Copyright and database rights from date shown above
Ordnance Survey © licence number 100023148

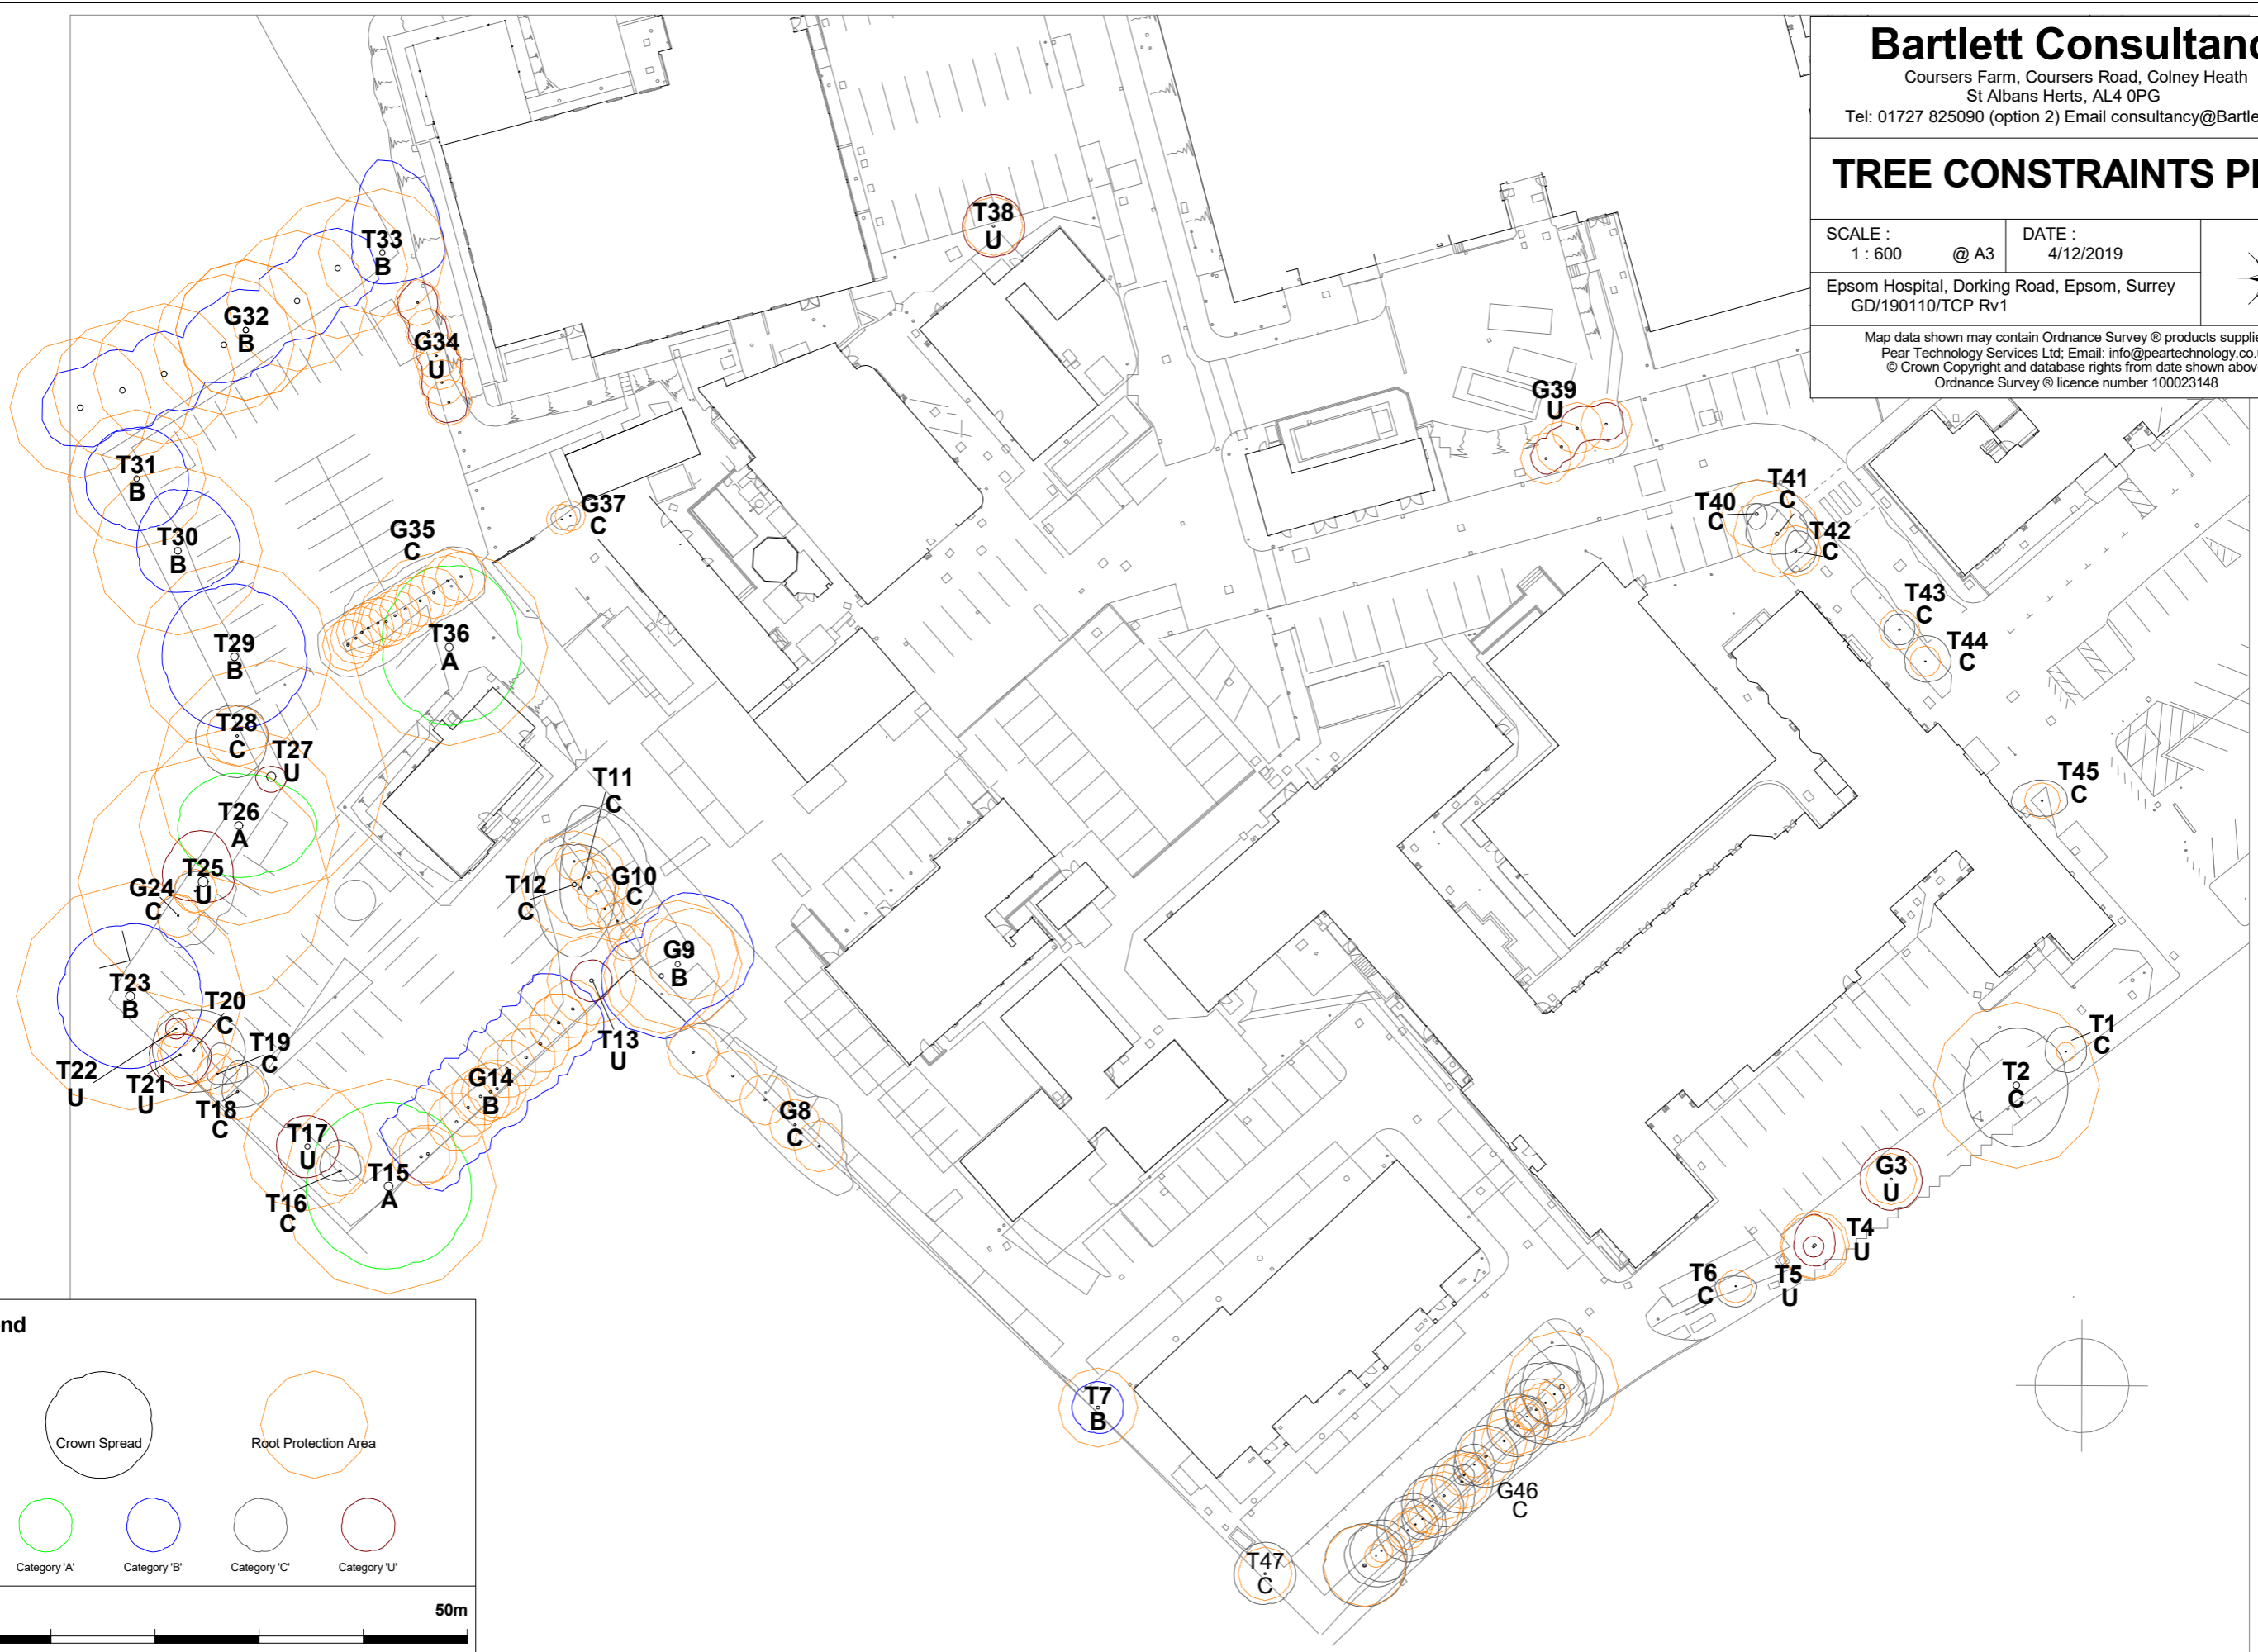

Legend

Crown Spread	Root Protection Area		
Category 'A'	Category 'B'	Category 'C'	Category 'U'

0 50m