



ISO A1 594mm x 841mm


DATE: 04/02/2021 18:20:20  
FILE LOCATION: BIM 360://18120 - Epsom\EPS001-MPI-ZZ-SX-DR-A-00002\_PLANNING\JAN2021.rvt

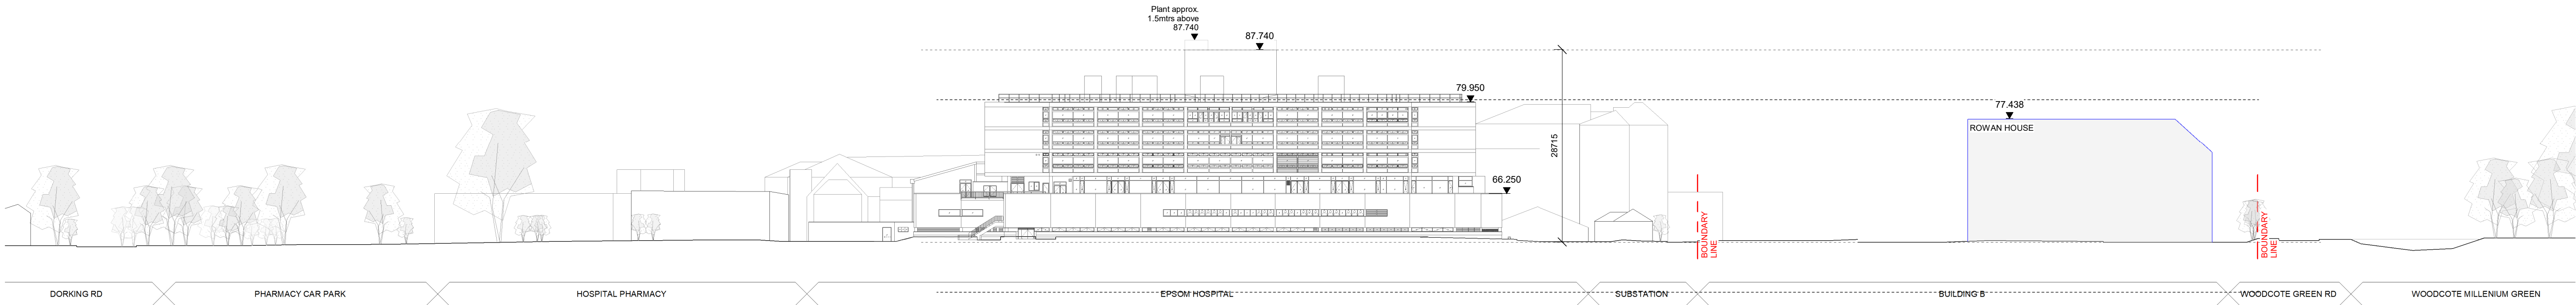


SITE SECTION - HOSPITAL ACCESS ROAD STREET VIEW EXISTING  
1 : 500

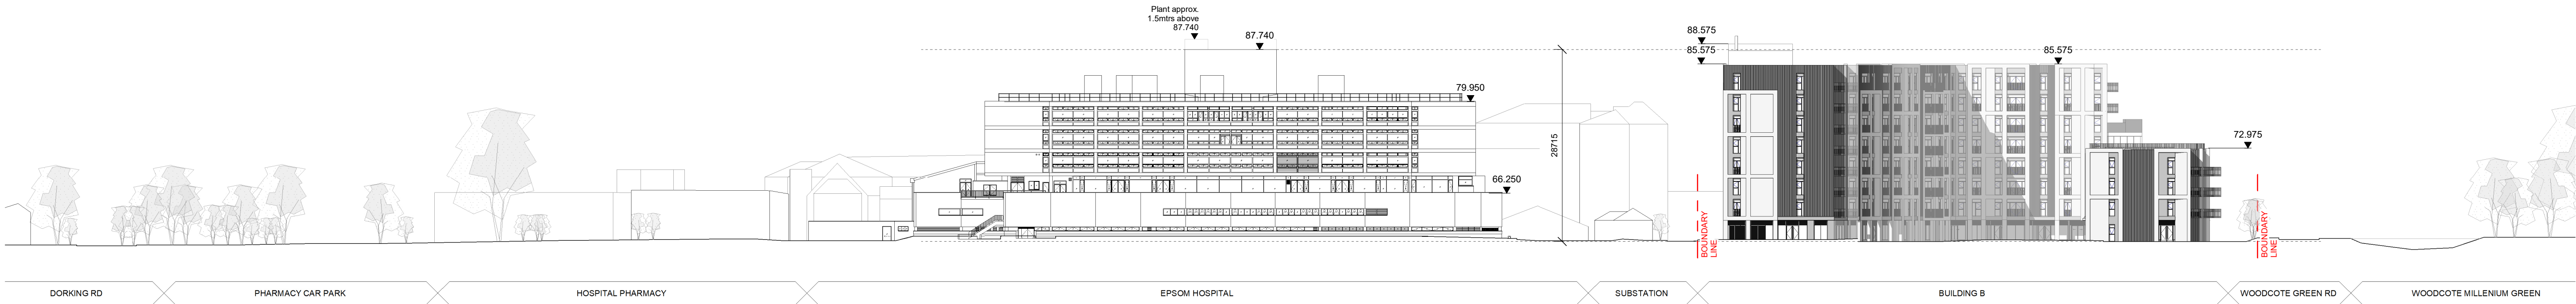

SITE SECTION - HOSPITAL ACCESS ROAD STREET VIEW PROPOSED  
1 : 500

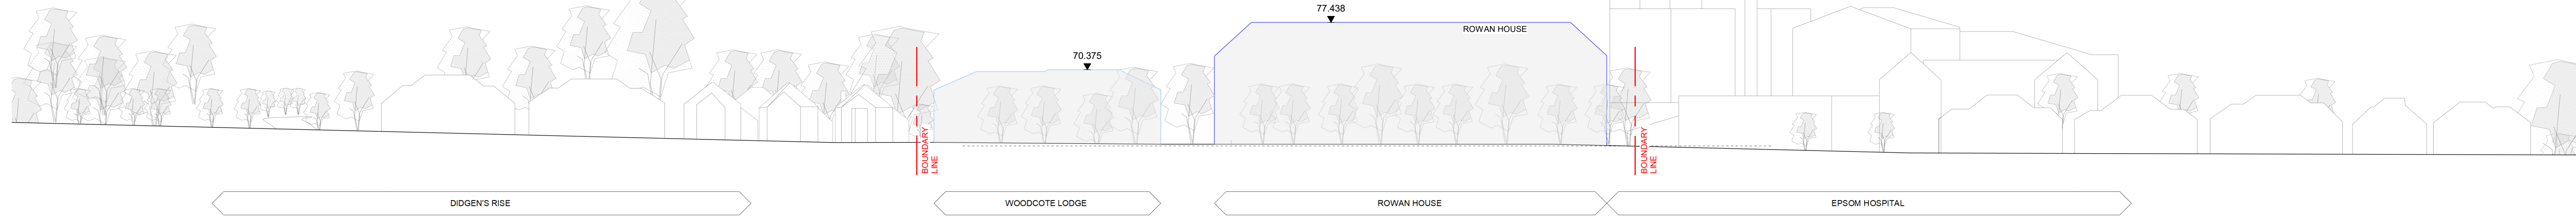

SITE ELEVATION - WOODCOTE GREEN ROAD EXISTING  
1 : 500

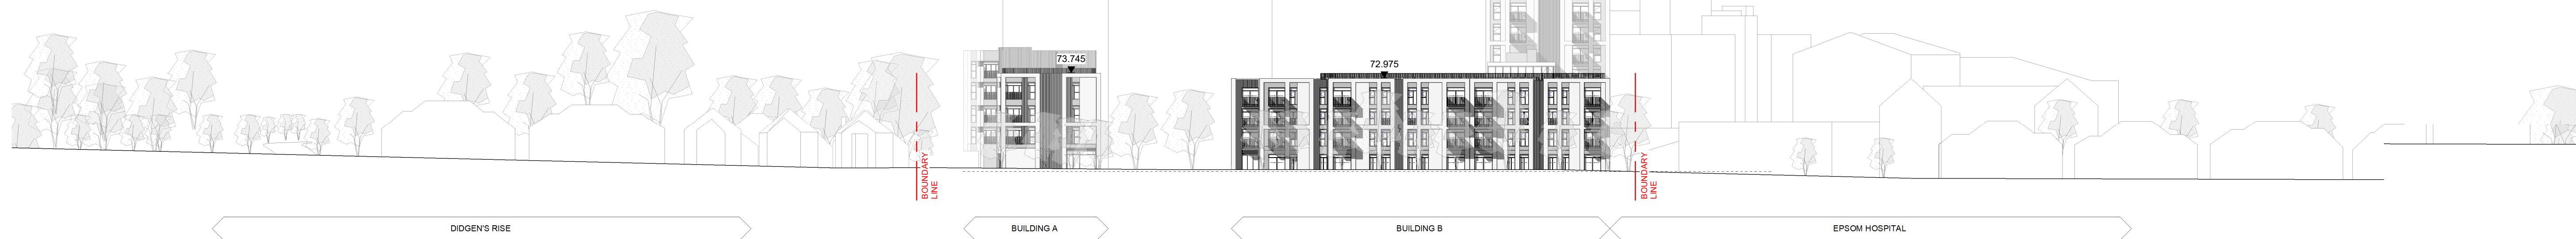


SITE ELEVATION - WOODCOTE GREEN ROAD PROPOSED  
1 : 500

FACADE WIP WINDOW LOCATION FOR INFORMATION ONLY

INDICATIVE LANDSCAPE

REV.	DATE	FOR PLANNING	DR
-	05-02-21	FOR PLANNING	DR
REV.	DATE	DESCRIPTION	BY
PURPOSE OF ISSUE			STATUS
PLANNING			

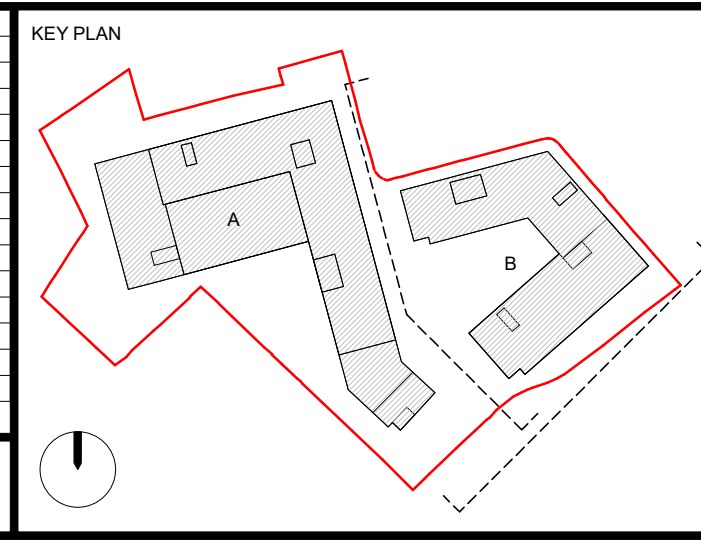

- NOTES
1. ALL DIMENSIONS IN MILLIMETERS (mm) AND LEVELS IN METERS (m) ABOVE NATIONAL DATUM.
  2. DO NOT SCALE FROM THIS DRAWING. ONLY WRITTEN DIMENSIONS SHALL BE USED.
  3. THIS DRAWING IS TO BE READ IN CONJUNCTION WITH ALL RELEVANT ARCHITECTURAL DRAWINGS AND SPECIFICATIONS AS WELL AS ALL RELEVANT INFORMATION FROM THE STRUCTURAL, MEP AND CIVIL ENGINEERS.
  4. THIS DRAWING HAS BEEN PREPARED IN ACCORDANCE WITH THE SCOPE OF APPOINTMENT WITH THE CLIENT AND IS SUBJECT TO THE TERMS OF THAT APPOINTMENT AND SHOULD ONLY BE USED FOR THE PURPOSE FOR WHICH IT IS INTENDED.

Scale 1 : 500  
0m 5 10 25 50 m

**marchese partners**  
Sydney · Brisbane · Canberra · Melbourne · Adelaide  
Kuala Lumpur · Auckland · Christchurch · London  
Madrid  
Marchese Partners International Pty Ltd | Metal Box Factory | Unit  
GG.212.30 | Great Guildford St | London SE1 0LS | United Kingdom  
P +44 020 3735 9755 | W www.marchesepartners.com

CLIENT <b>GUILD LIVING</b>	DRAWING TITLE <b>SITE SECTIONS - EXISTING &amp; PROPOSED STREET CONTEXT</b>
PROJECT <b>GUILD LIVING @ EPSOM</b>	DISCIPLINE <b>ARCHITECTURE</b>
	SCALE @ A1 <b>1 : 500</b>
	DRAWN <b>CS.MA</b>
	DESIGNED <b>AK</b>
	CHECKED <b>DR</b>
	APPROVED <b>RK</b>
	DRAWING No <b>EPS001-MPI-XX-SX-DR-A-20-205</b>
	REV <b>-</b>