


ISO A1 594mm x 841mm


DATE: 04/02/2021 16:28:39
FILE LOCATION: BIM 360://18120 - EPSOM/EPSS001-MPI-ZZ-ZZ-M3-A-00002_PLANNINGJAN2021.rvt



BAY 3 - ELEVATION
1 : 25

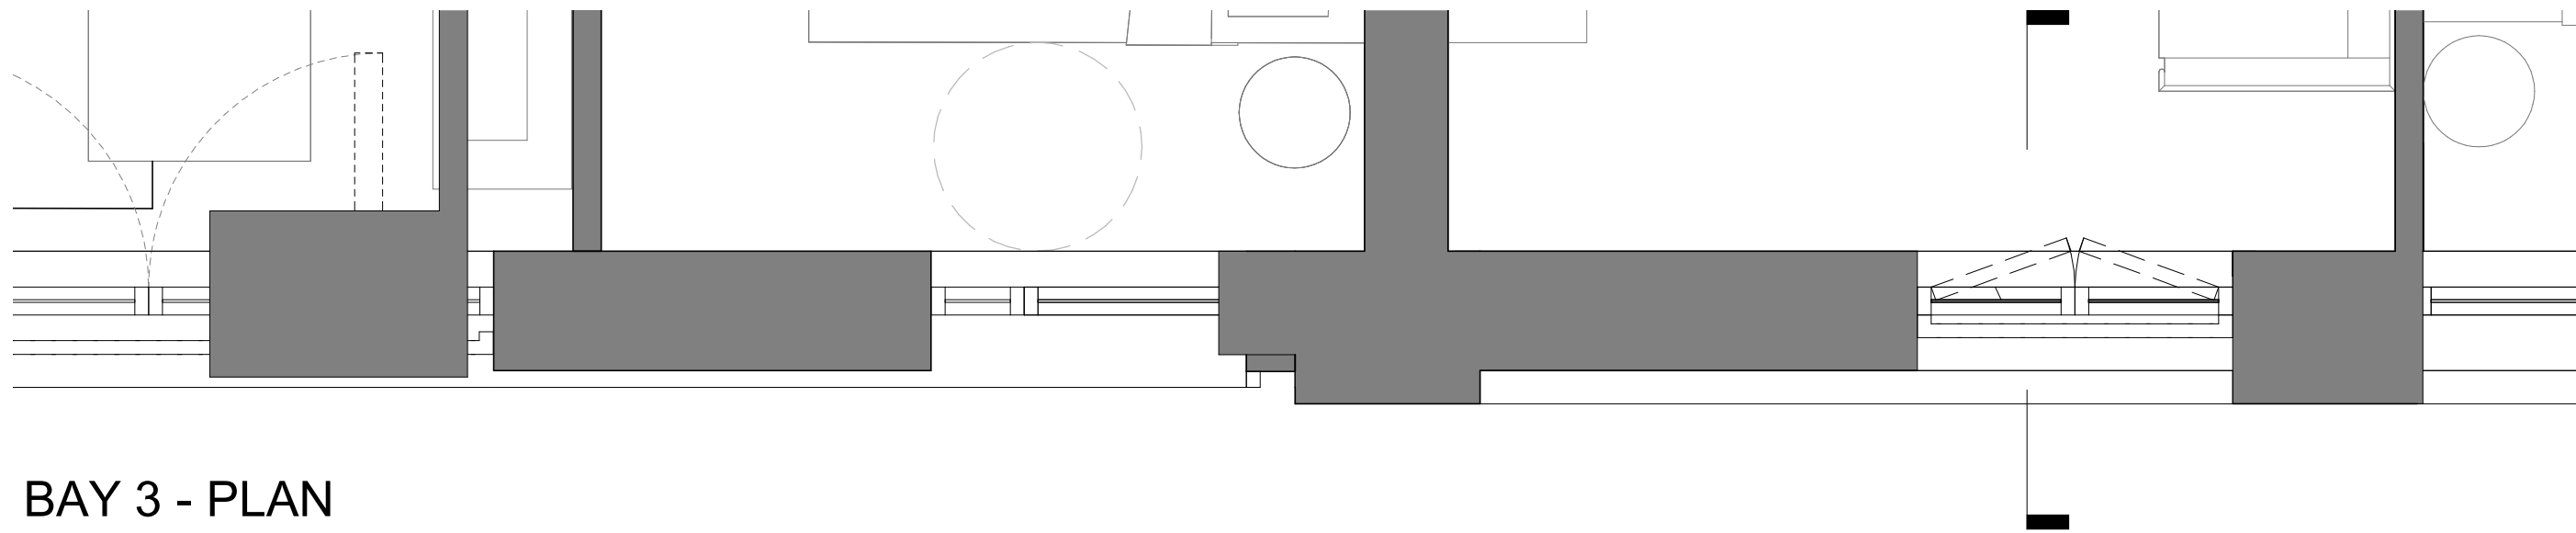


BAY 3 - PLAN
1 : 25

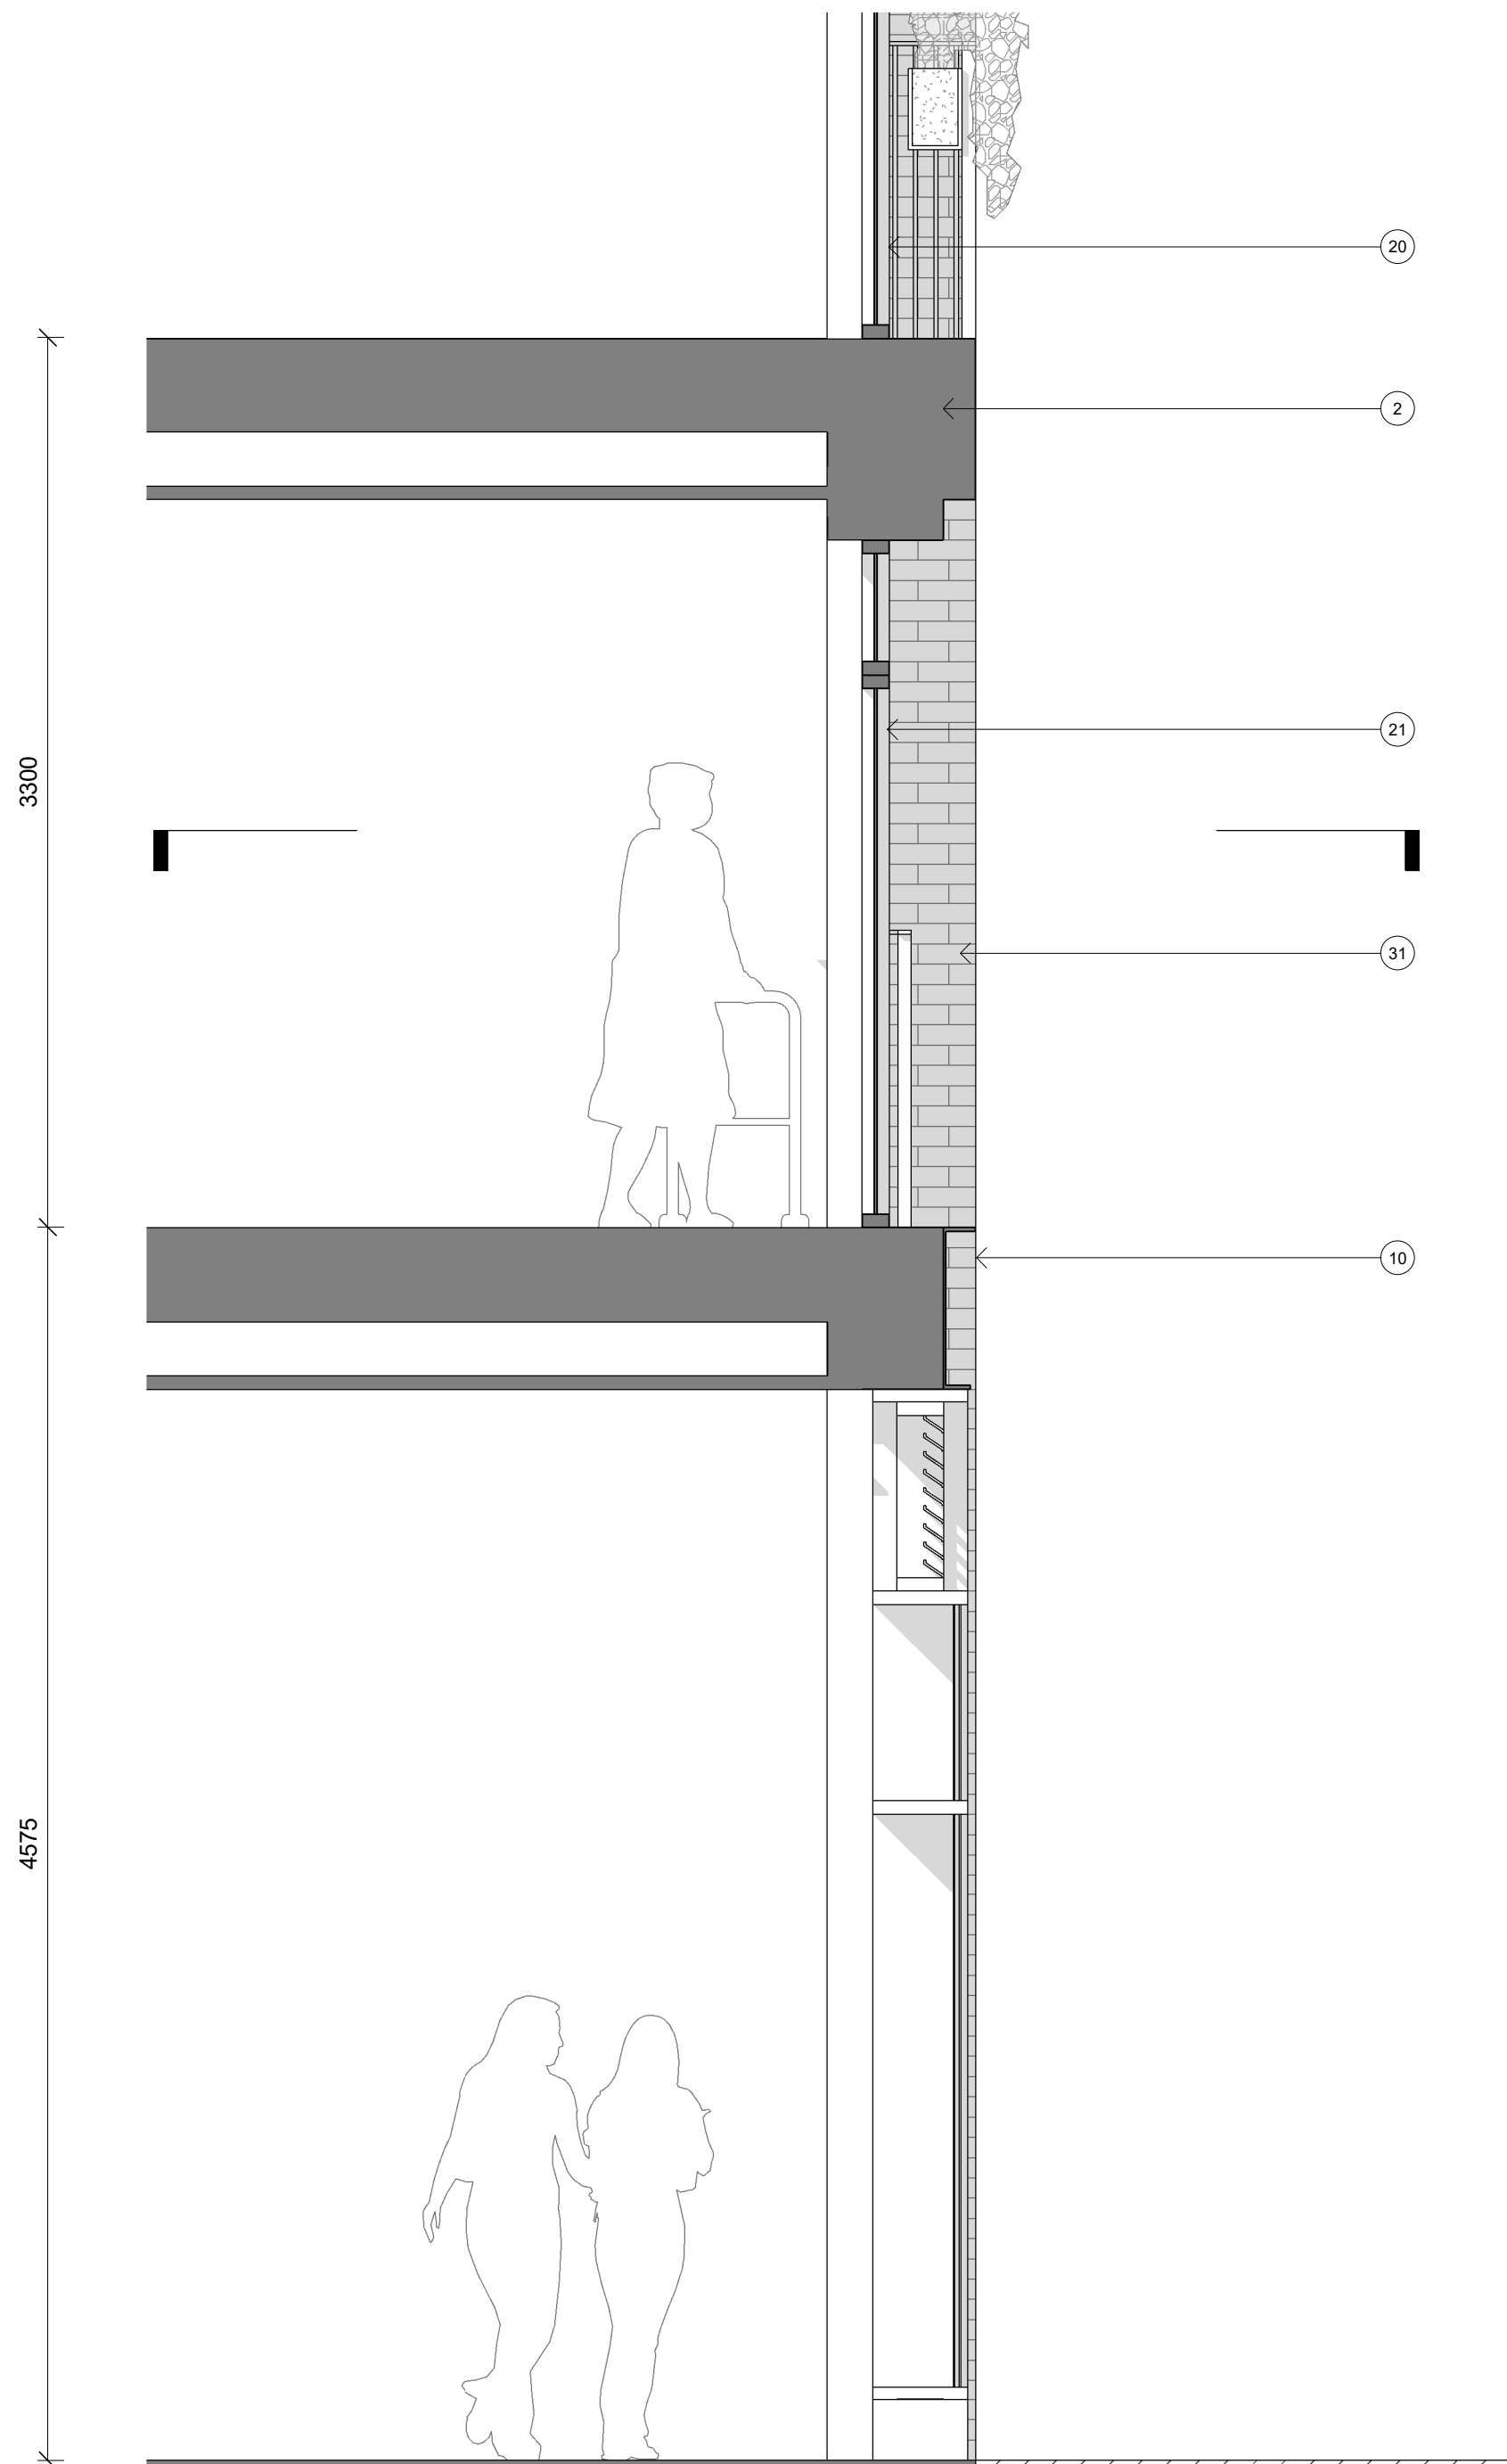

BAY 3 - SECTION
1 : 25



REV.	DATE	DESCRIPTION	DR	BY
-	05-02-21	FOR PLANNING	DR	
PURPOSE OF ISSUE		STATUS		
PLANNING				

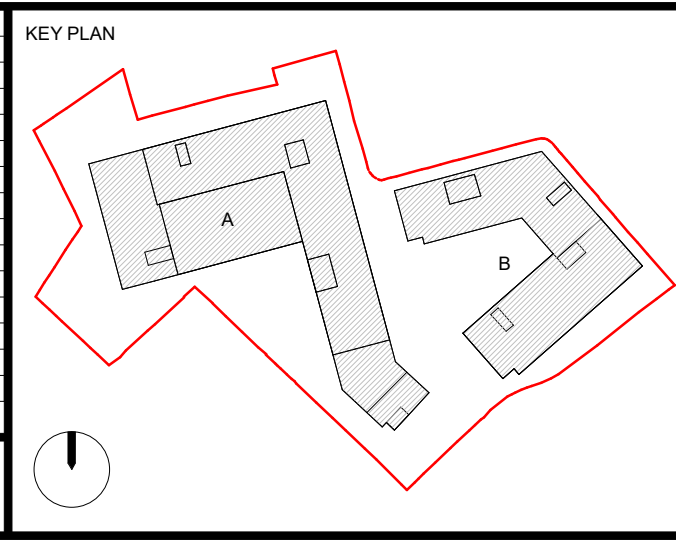

- NOTES
1. ALL DIMENSIONS IN MILLIMETERS (mm) AND LEVELS IN METERS (m) ABOVE NATIONAL DATUM.
 2. DO NOT SCALE FROM THIS DRAWING. ONLY WRITTEN DIMENSIONS SHALL BE USED.
 3. THIS DRAWING IS TO BE READ IN CONJUNCTION WITH ALL RELEVANT ARCHITECTURAL DRAWINGS AND SPECIFICATIONS AS WELL AS ALL RELEVANT INFORMATION FROM THE STRUCTURAL, MEP AND CIVIL ENGINEERS.
 4. THIS DRAWING HAS BEEN PREPARED IN ACCORDANCE WITH THE SCOPE OF APPOINTMENT WITH THE CLIENT AND IS SUBJECT TO THE TERMS OF THAT APPOINTMENT AND SHOULD ONLY BE USED FOR THE PURPOSE FOR WHICH IT IS INTENDED.

- MATERIALS KEY
- Polyester powder-coated (PPC) cladding components**
1. PPC aluminium standing seam effect cladding.
 2. Profiled PPC aluminium cladding inset panel.
 3. Profiled PPC aluminium spandrel panel.
- Brick cladding components**
10. Facing stretcher bond brickwork cladding.
- Door & window components**
20. Metal frame glazed window.
 21. Metal frame glazed door.
 22. Draft lobby with glazed sliding door.
 23. Metal louvre facing doors (WPD).
- Misc components**
30. Metal fin balcony balustrade with removable planter.
 31. Metal fin Juliet balustrade with removable planter.
 32. Metal fin balustrade.

Scale 1 : 25

0m 250 500 1250 2500 mm

marchese partners

Sydney · Brisbane · Canberra · Melbourne · Adelaide
Kuala Lumpur · Auckland · Christchurch · London
Madrid

Marchese Partners International Pty Ltd | Metal Box Factory | Unit
GG.212 30 | Great Guildford St | London SE1 0LS | United Kingdom
P +44 020 3735 9755 | W www.marchesepartners.com

CLIENT	GUILD LIVING		
PROJECT	GUILD LIVING @ EPSOM		

DRAWING TITLE			
TYPICAL BAY STUDY - BAY 3 - DROP OFF DETAIL			
DISCIPLINE	ARCHITECTURE		
DRAWN	DESIGNED	CHECKED	APPROVED
CS,MA	AK	DR	RK
DRAWING No	EPS001-MPI-XX-XX-DR-A-21-302		
REV	-		