



1 TYPICAL 1 BEDROOM M4(2)
1 : 50

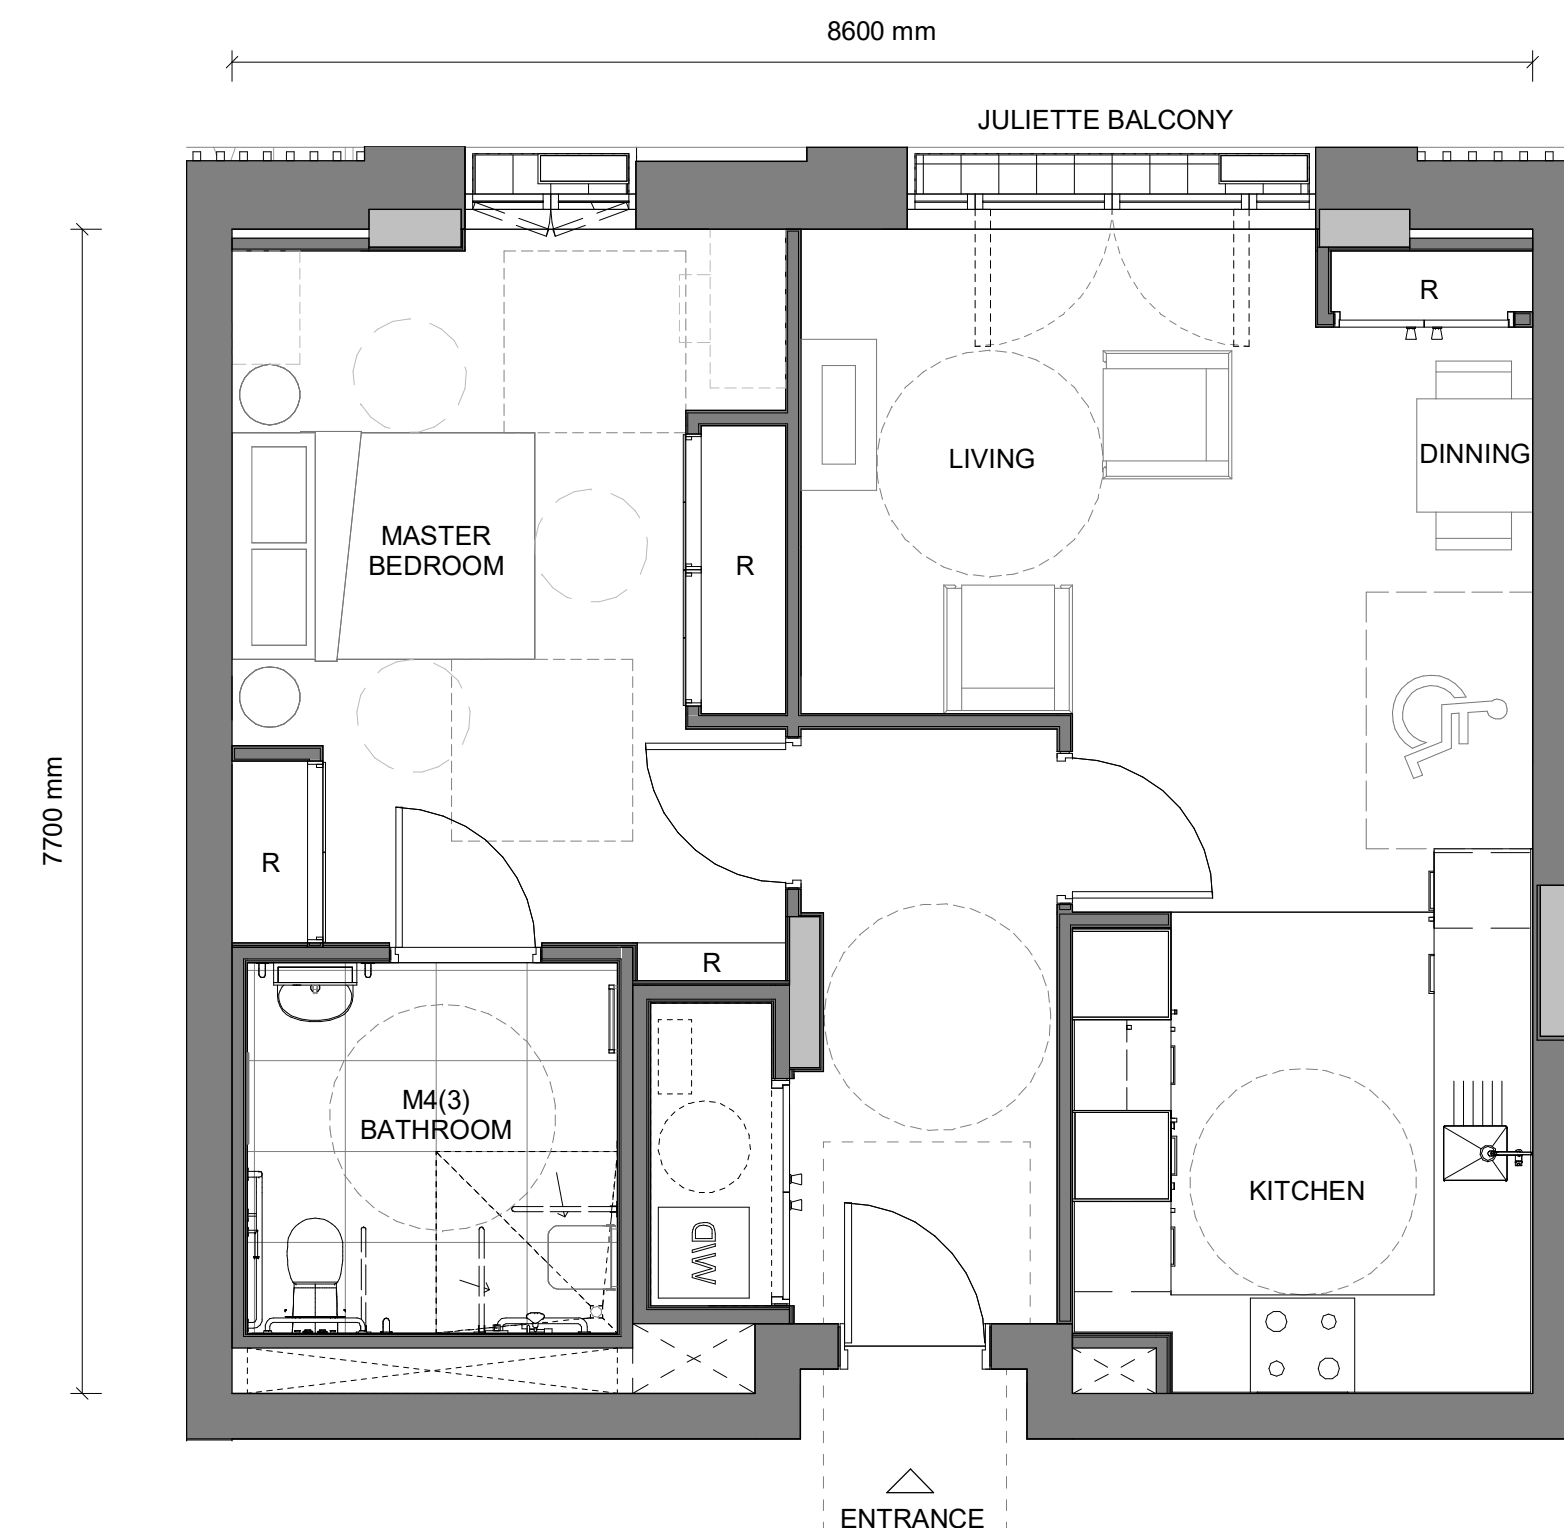

2 TYPICAL 1 BEDROOM M4(3)
1 : 50


DATE: 04/02/2021 19:07:52
 FILE LOCATION: BIM 360://18120 - Epsom/EPS001-MPI-ZZ-ZZ-MS-A-000001_PLANNING/DEC2020.rvt

REV	DATE	FOR PLANNING	DR
DESCRIPTION	BY		
PURPOSE OF ISSUE			
PLANNING			
			STATUS

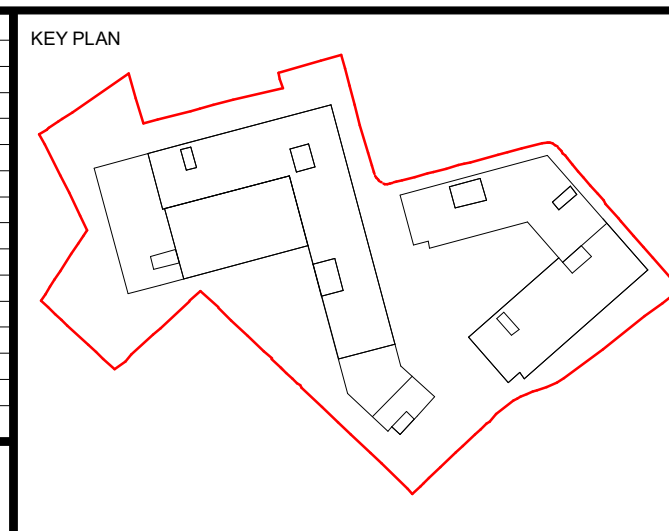

NOTES

1. ALL DIMENSIONS IN MILLIMETERS (mm) AND LEVELS IN METERS (m) ABOVE NATIONAL DATUM.
2. DO NOT SCALE FROM THIS DRAWING. ONLY WRITTEN DIMENSIONS SHALL BE USED.
3. THIS DRAWING IS TO BE READ IN CONJUNCTION WITH ALL RELEVANT ARCHITECTURAL DRAWINGS AND SPECIFICATIONS AS WELL AS ALL RELEVANT INFORMATION FROM THE STRUCTURAL, MEP AND CIVIL ENGINEERS.
4. THIS DRAWING HAS BEEN PREPARED IN ACCORDANCE WITH THE SCOPE OF APPOINTMENT WITH THE CLIENT AND IS SUBJECT TO THE TERMS OF THAT APPOINTMENT AND SHOULD ONLY BE USED FOR THE PURPOSE FOR WHICH IT IS INTENDED.

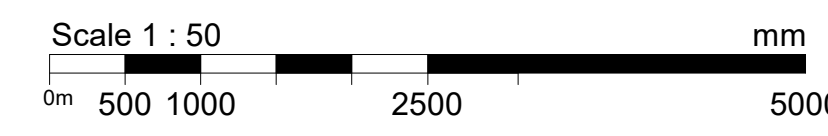

marchese partners
 Sydney · Brisbane · Canberra · Melbourne · Adelaide
 Kuala Lumpur · Auckland · Christchurch · London
 Madrid

Marchese Partners International Pty Ltd | Metal Box Factory | Unit
 GG 2/12 30 | Great Guildford St | London SE1 0LS | United Kingdom
 P +44 020 3735 9755 | W www.marchesepartners.com

CLIENT GUILD LIVING	
PROJECT GUILD LIVING @ EPSOM	

DRAWING TITLE TYPICAL UNIT LAYOUTS - 1 BED			
DISCIPLINE ARCHITECTURE	SCALE @ A1 1 : 50		
DRAWN SN	DESIGNED DR	CHECKED DR	APPROVED RK
DRAWING No. EPS001-MPI-XX-XX-DR-A-30-100			REV -