


BAY 3 - ELEVATION

1 : 25

BAY 3 - SECTION

1 : 25

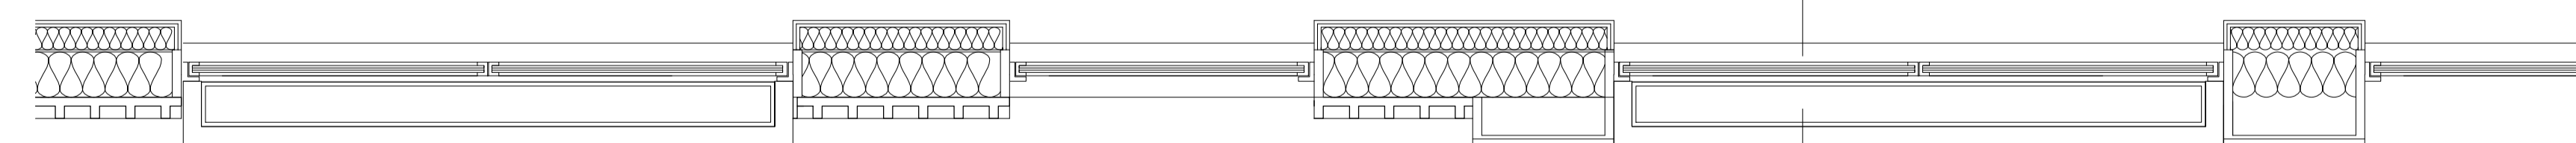

BAY 3 - PLAN

1 : 25

IMPORTANT NOTES:
Do not scale from drawings. All dimensions shall be checked on site before commencement of work. All discrepancies shall be brought to the attention of the Architect. Larger scale drawings and written dimensions take precedence. This drawing is copyright and the property of the author, and must not be retained, copied or used without the express authority of MARCHESE PARTNERS INTERNATIONAL PTY. LTD.

REVISION	DATE	DESCRIPTION	BY
-	20/12/19	PLANNING APPLICATION SUBMISSION	DR

MATERIALS KEY
Polyester powder-coated (PPC) cladding components
 1. PPC aluminium standing seam effect cladding.
 2. Profilled PPC aluminium cladding inset panel.
 3. Profilled PPC aluminium spandrel panel.
Brick cladding components
 10. Facing stretcher bond brickwork cladding.
Door & window components
 20. Metal frame glazed window.
 21. Metal frame glazed door.
 22. Draft lobby with glazed sliding door.
 23. Metal louvre facing doors (WPD).
Misc components
 30. Metal fin balcony balustrade with removable planter.
 31. Metal fin Juliet balustrade with removable planter.
 32. Metal fin balustrade.

marchesepartners

Marchese Partners International Pty Ltd
 Metal Box Factory, Unit GG, 212, 30 Great Guildford Street, London SE1 0HS
 P +44 020 735 9755 E info@marchesepartners.com
 www.marchesepartners.com
 London · Sydney · Brisbane · Canberra · Melbourne · Adelaide · Perth
 · Kuala Lumpur · Auckland



CLIENT



DRAWING TITLE

TYPICAL BAY STUDY - BAY 3
 DROP OFF DETAIL

PROJECT

GUILD LIVING AT EPSOM

SCALE
 1:25@A1
 1:50@A3

DATE
 20.12.19

DRAWN
 PA

CHECKED
 DR

JOB
 18120

DRAWING
 18120-MPI-XX-ZZ-DR-A-21_302

REVISION
 -

PLANNING
 NOT FOR CONSTRUCTION