

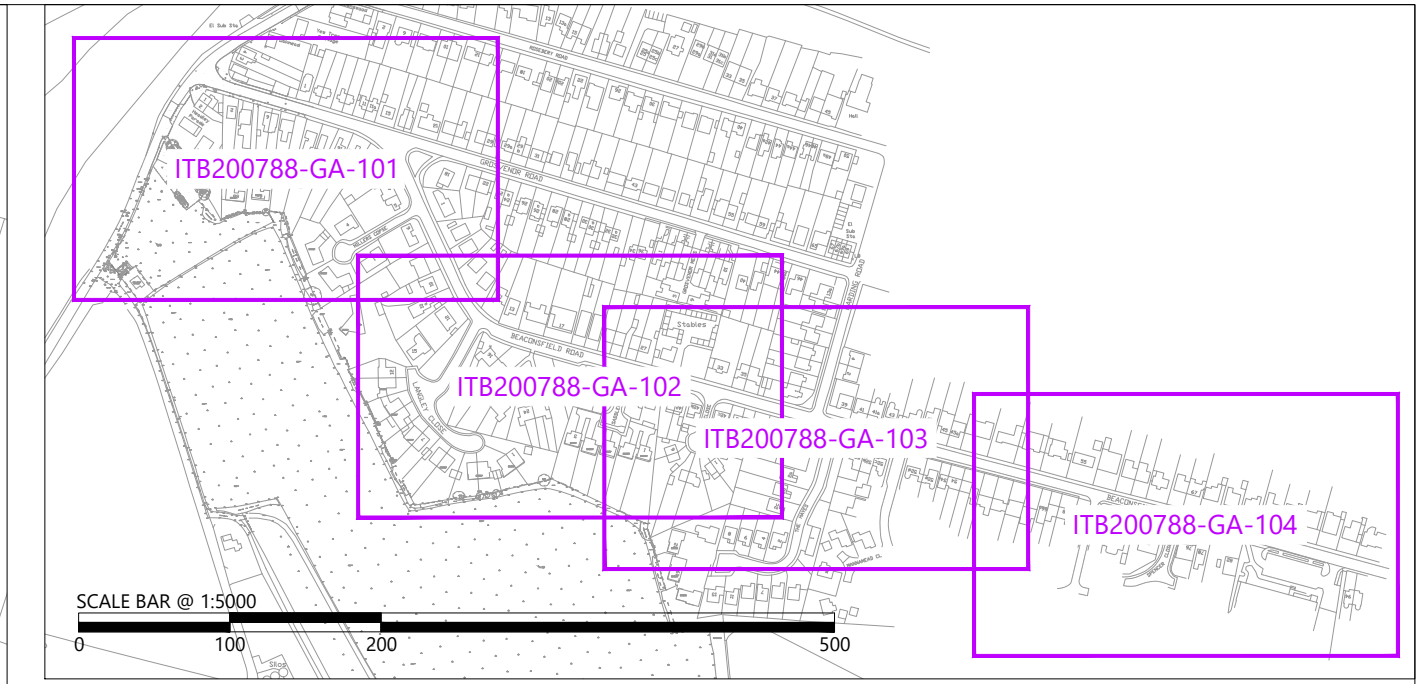


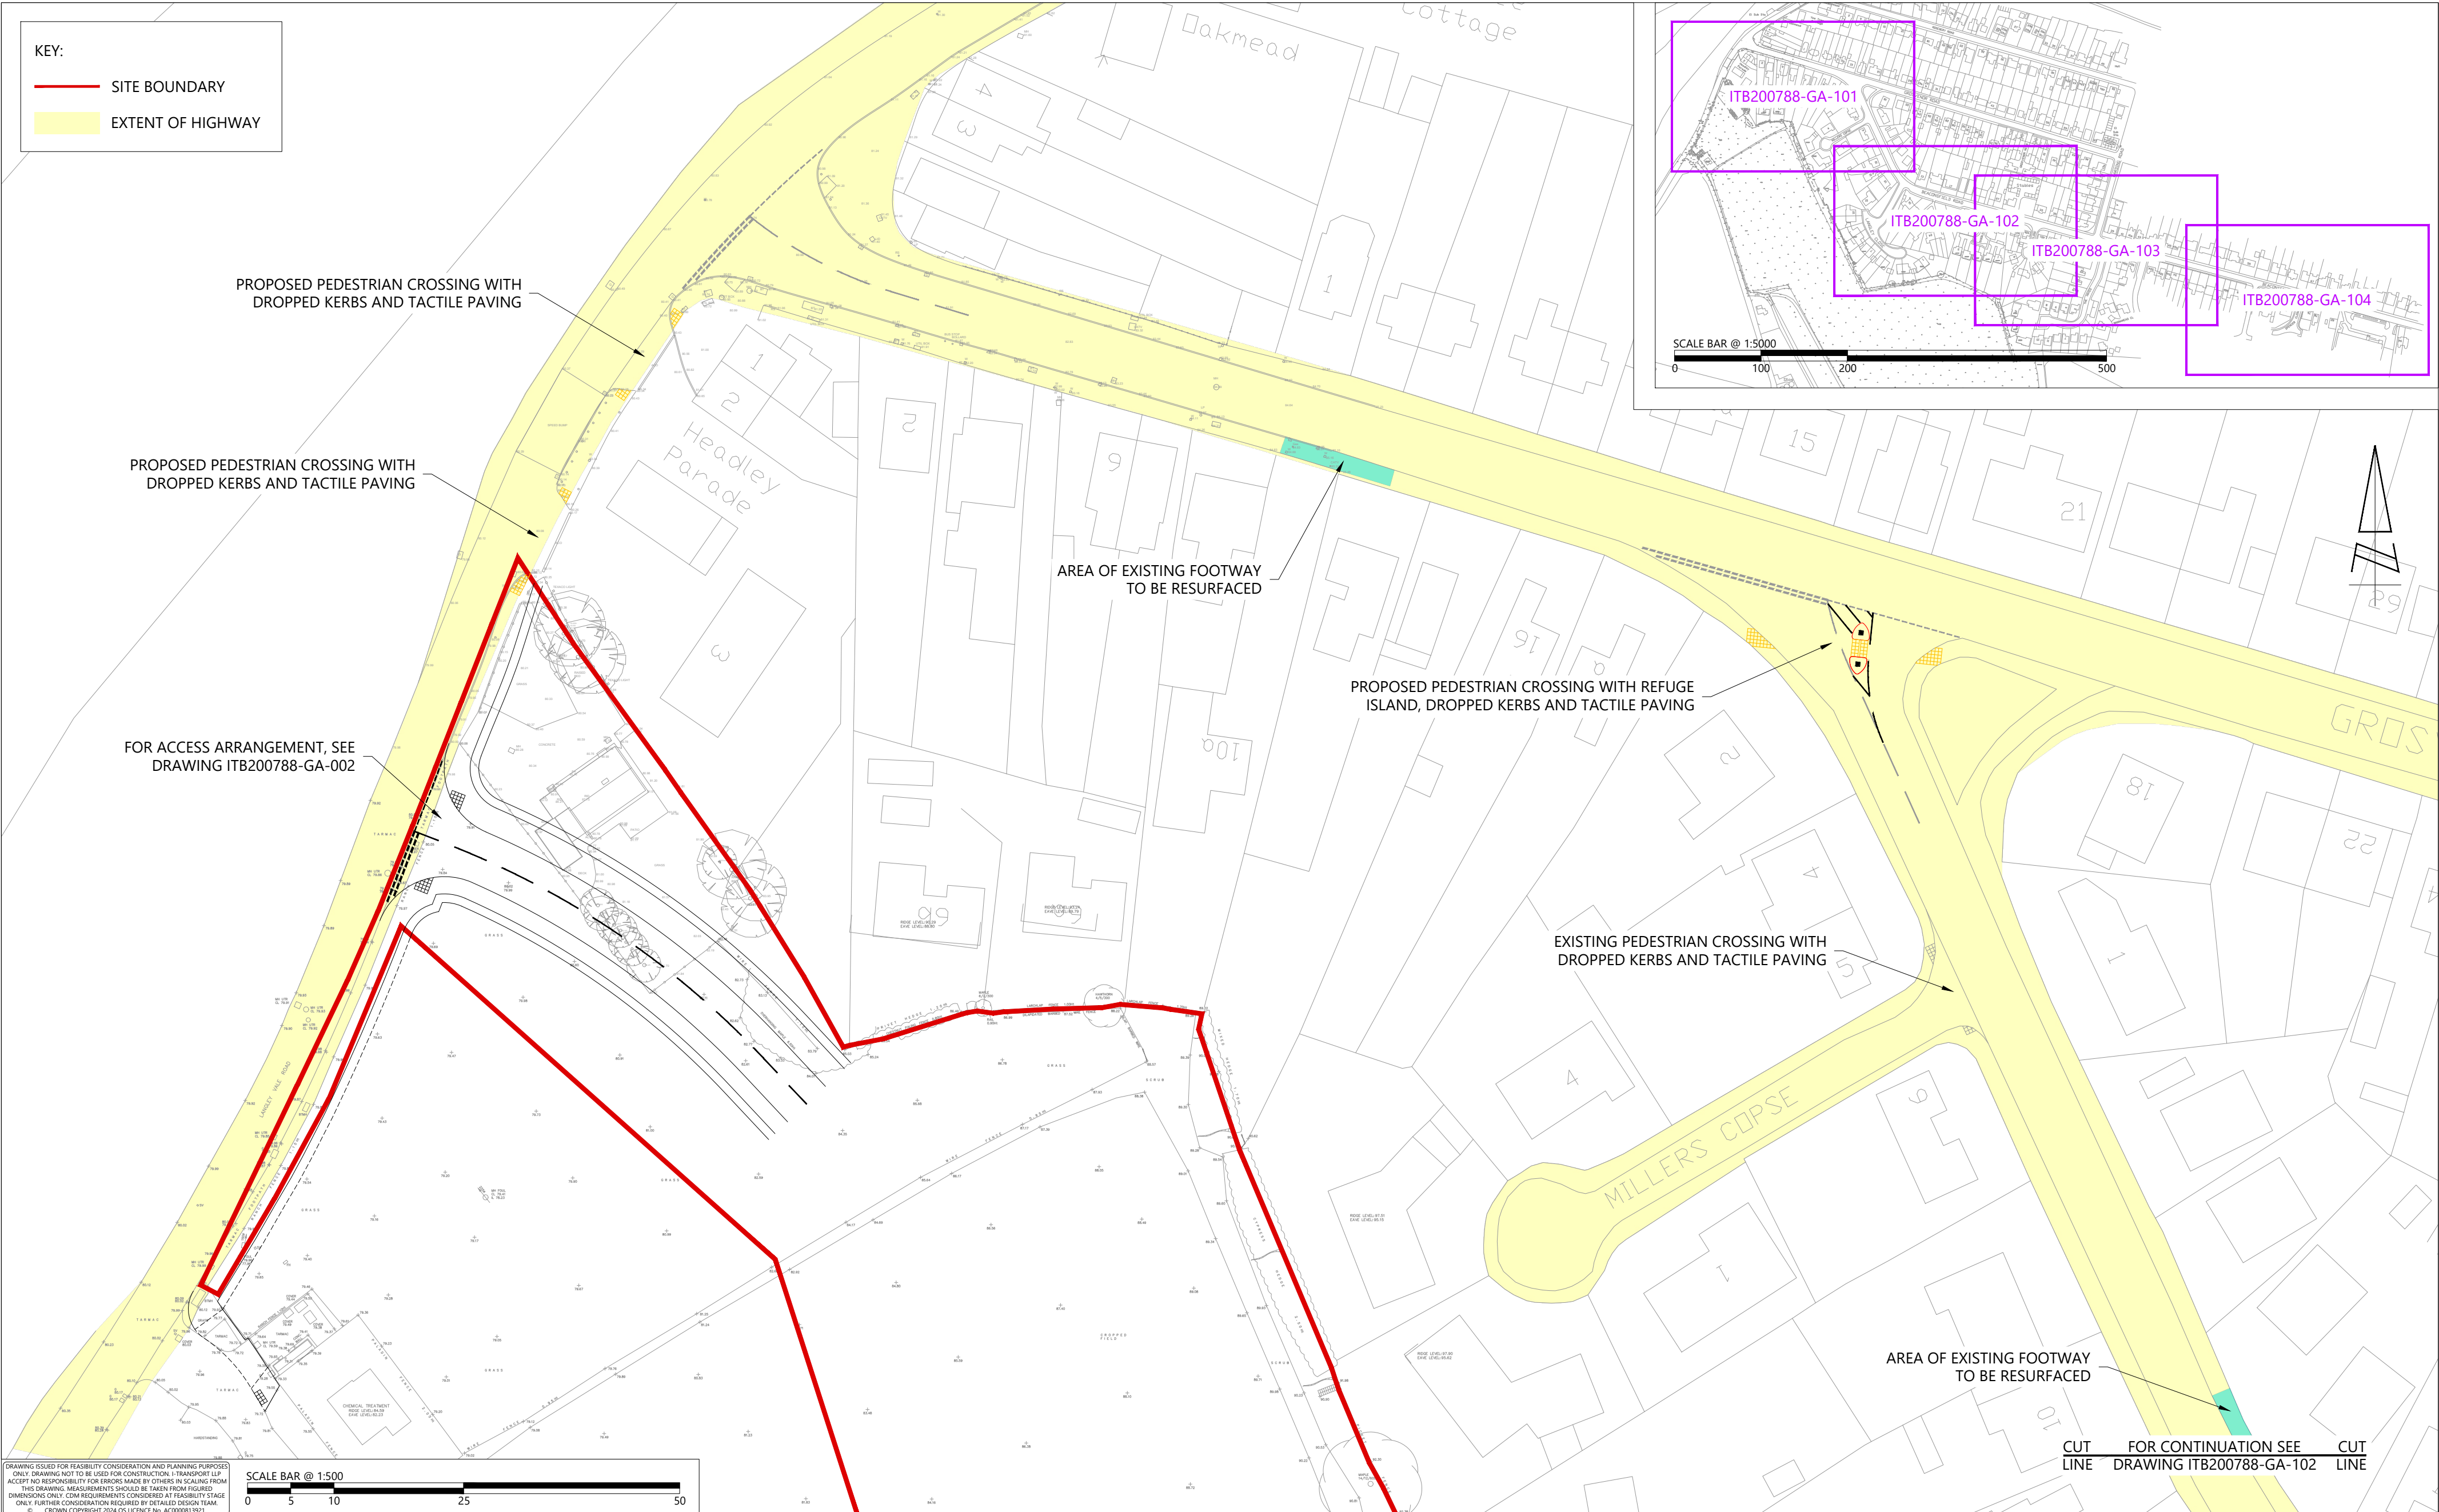

DRAWING ISSUED FOR FEASIBILITY CONSIDERATION AND PLANNING PURPOSES ONLY. DRAWING NOT TO BE USED FOR CONSTRUCTION. I-TRANSPORT LLP ACCEPTS NO RESPONSIBILITY FOR ERRORS MADE BY OTHERS IN SCALING FROM THIS DRAWING. MEASUREMENTS SHOULD BE TAKEN FROM FIGURED DIMENSIONS ONLY. CDM REQUIREMENTS CONSIDERED AT FEASIBILITY STAGE ONLY. FURTHER CONSIDERATION REQUIRED BY DETAILED DESIGN TEAM. © CROWN COPYRIGHT 2024 OS LICENCE No. AC0000813921.

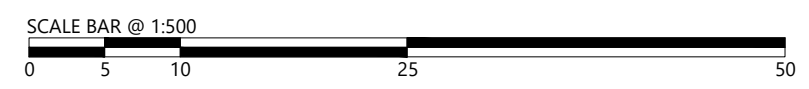

The Square, Basingstoke, Hampshire, RG21 4EB  
Tel: 01256 898366  
www.i-transport.co.uk

| REV                     | DATE | BY | DESCRIPTION | CHK | APP |
|-------------------------|------|----|-------------|-----|-----|
|                         |      |    |             |     |     |
| STATUS: FOR INFORMATION |      |    |             |     |     |

|          |                                                       |
|----------|-------------------------------------------------------|
| TITLE:   | POTENTIAL OFF-SITE PEDESTRIAN IMPROVEMENTS<br>SHEET 1 |
| PROJECT: | LANGLEY BOTTOM FARM (FIELD)                           |
| CLIENT:  | FAIRFAX PROPERTIES                                    |

|                              |                   |                |
|------------------------------|-------------------|----------------|
| DRAWN: JD                    | CHECKED: MK       | APPROVED: DF   |
| PROJECT No: ITB200788        | SCALE @ A2: 1:500 | DATE: 02.07.25 |
| DRAWING No: ITB200788-GA-101 | REV: -            |                |