

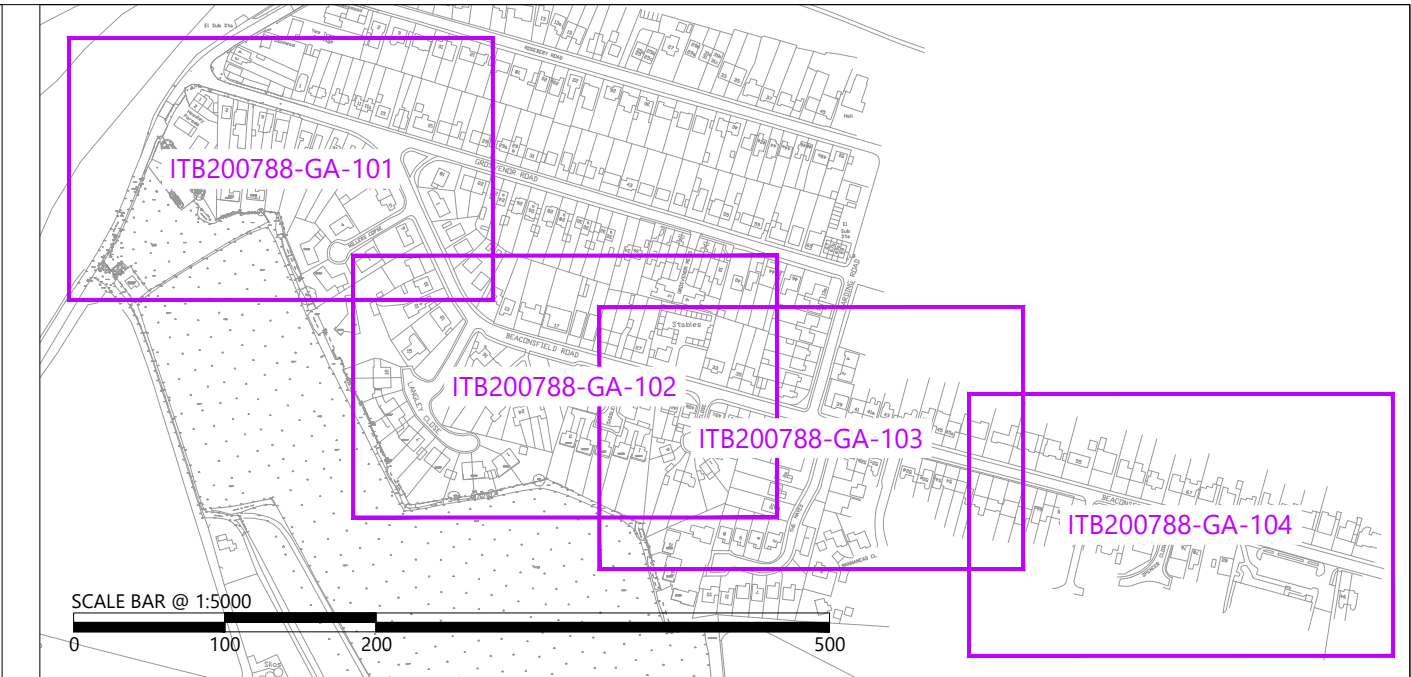


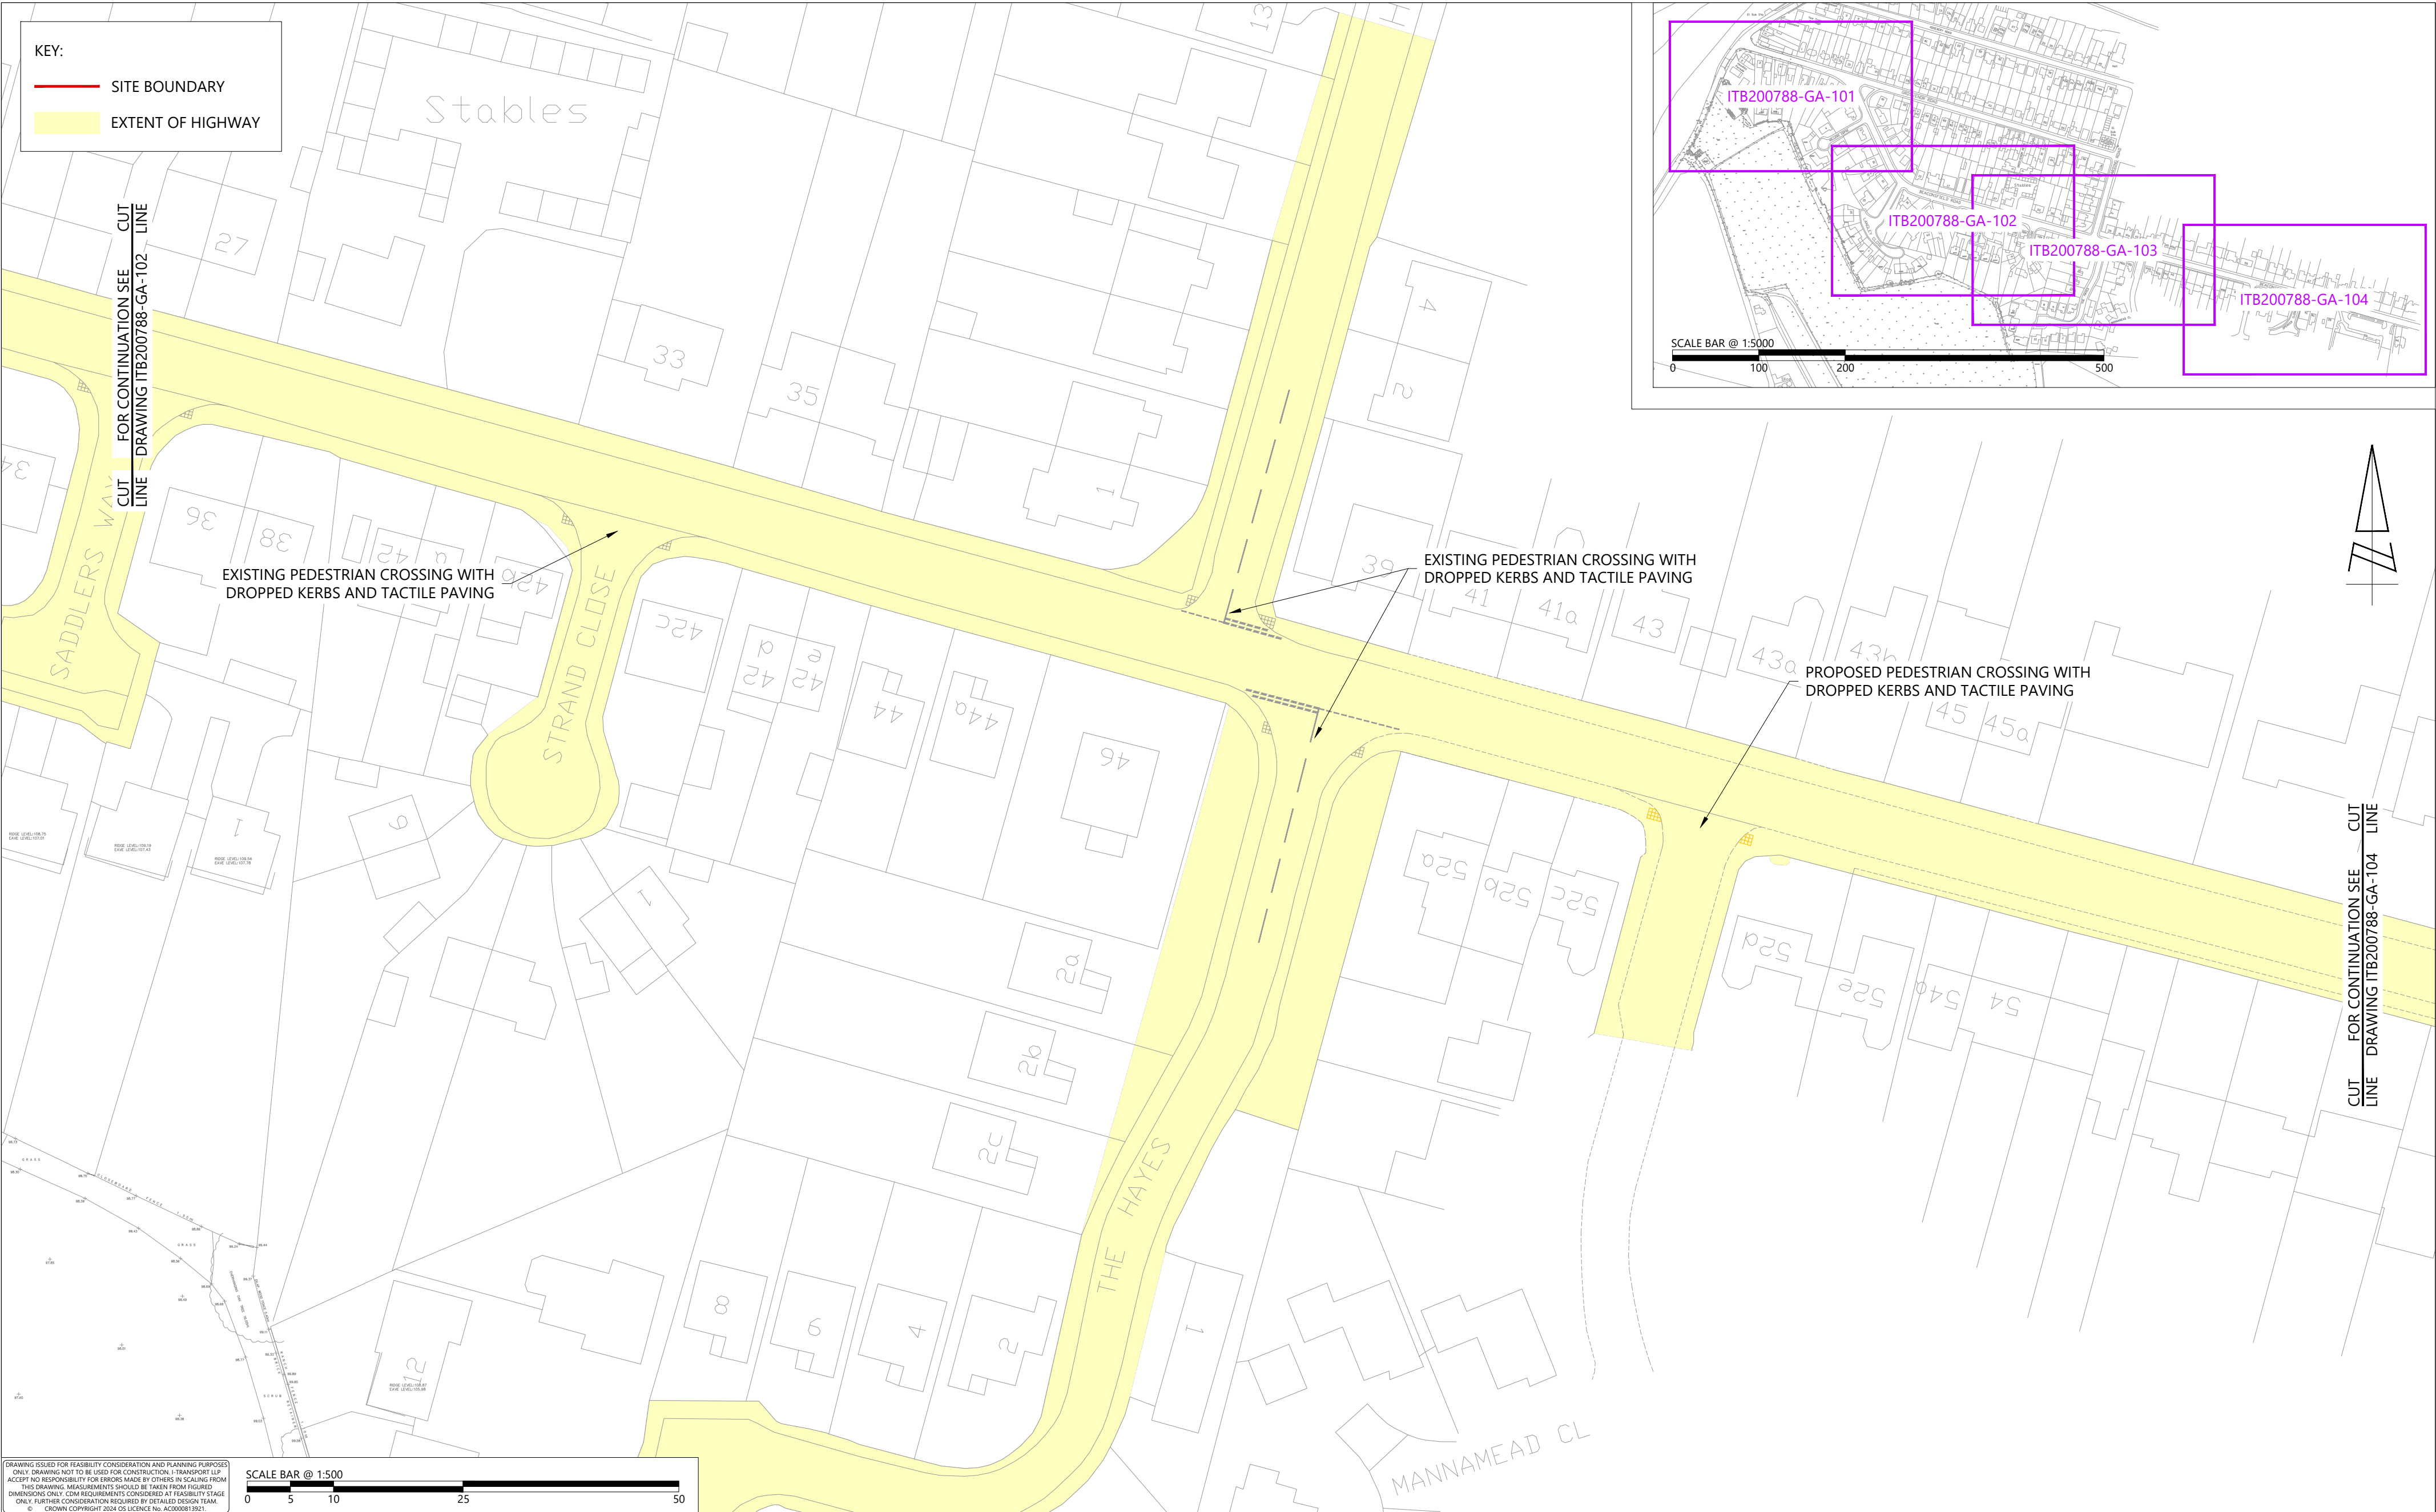

DRAWING ISSUED FOR FEASIBILITY CONSIDERATION AND PLANNING PURPOSES ONLY. DRAWING NOT TO BE USED FOR CONSTRUCTION. I-TRANSPORT LLP ACCEPTS NO RESPONSIBILITY FOR ERRORS MADE BY OTHERS IN SCALING FROM THIS DRAWING. MEASUREMENTS SHOULD BE TAKEN FROM FIGURED DIMENSIONS ONLY. CDM REQUIREMENTS CONSIDERED AT FEASIBILITY STAGE ONLY. FURTHER CONSIDERATION REQUIRED BY DETAILED DESIGN TEAM. © CROWN COPYRIGHT 2024 OS LICENCE No. AC0000813921.

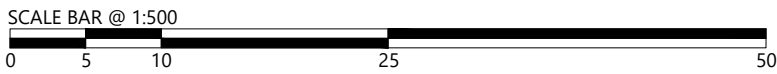

The Square, Basing View,
Basingstoke, Hampshire, RG21 4EB
Tel: 01256 898366
www.i-transport.co.uk

REV	DATE	BY	DESCRIPTION	CHK	APP
STATUS: FOR INFORMATION					

TITLE: POTENTIAL OFF-SITE PEDESTRIAN IMPROVEMENTS SHEET 3			DRAWN: JD	CHECKED: MK	APPROVED: DF
PROJECT: LANGLEY BOTTOM FARM (FIELD)			PROJECT No: ITB200788	SCALE @ A2: 1:500	DATE: 02.07.25
CLIENT: FAIRFAX PROPERTIES			DRAWING No: ITB200788-GA-103		
			REV: -		