


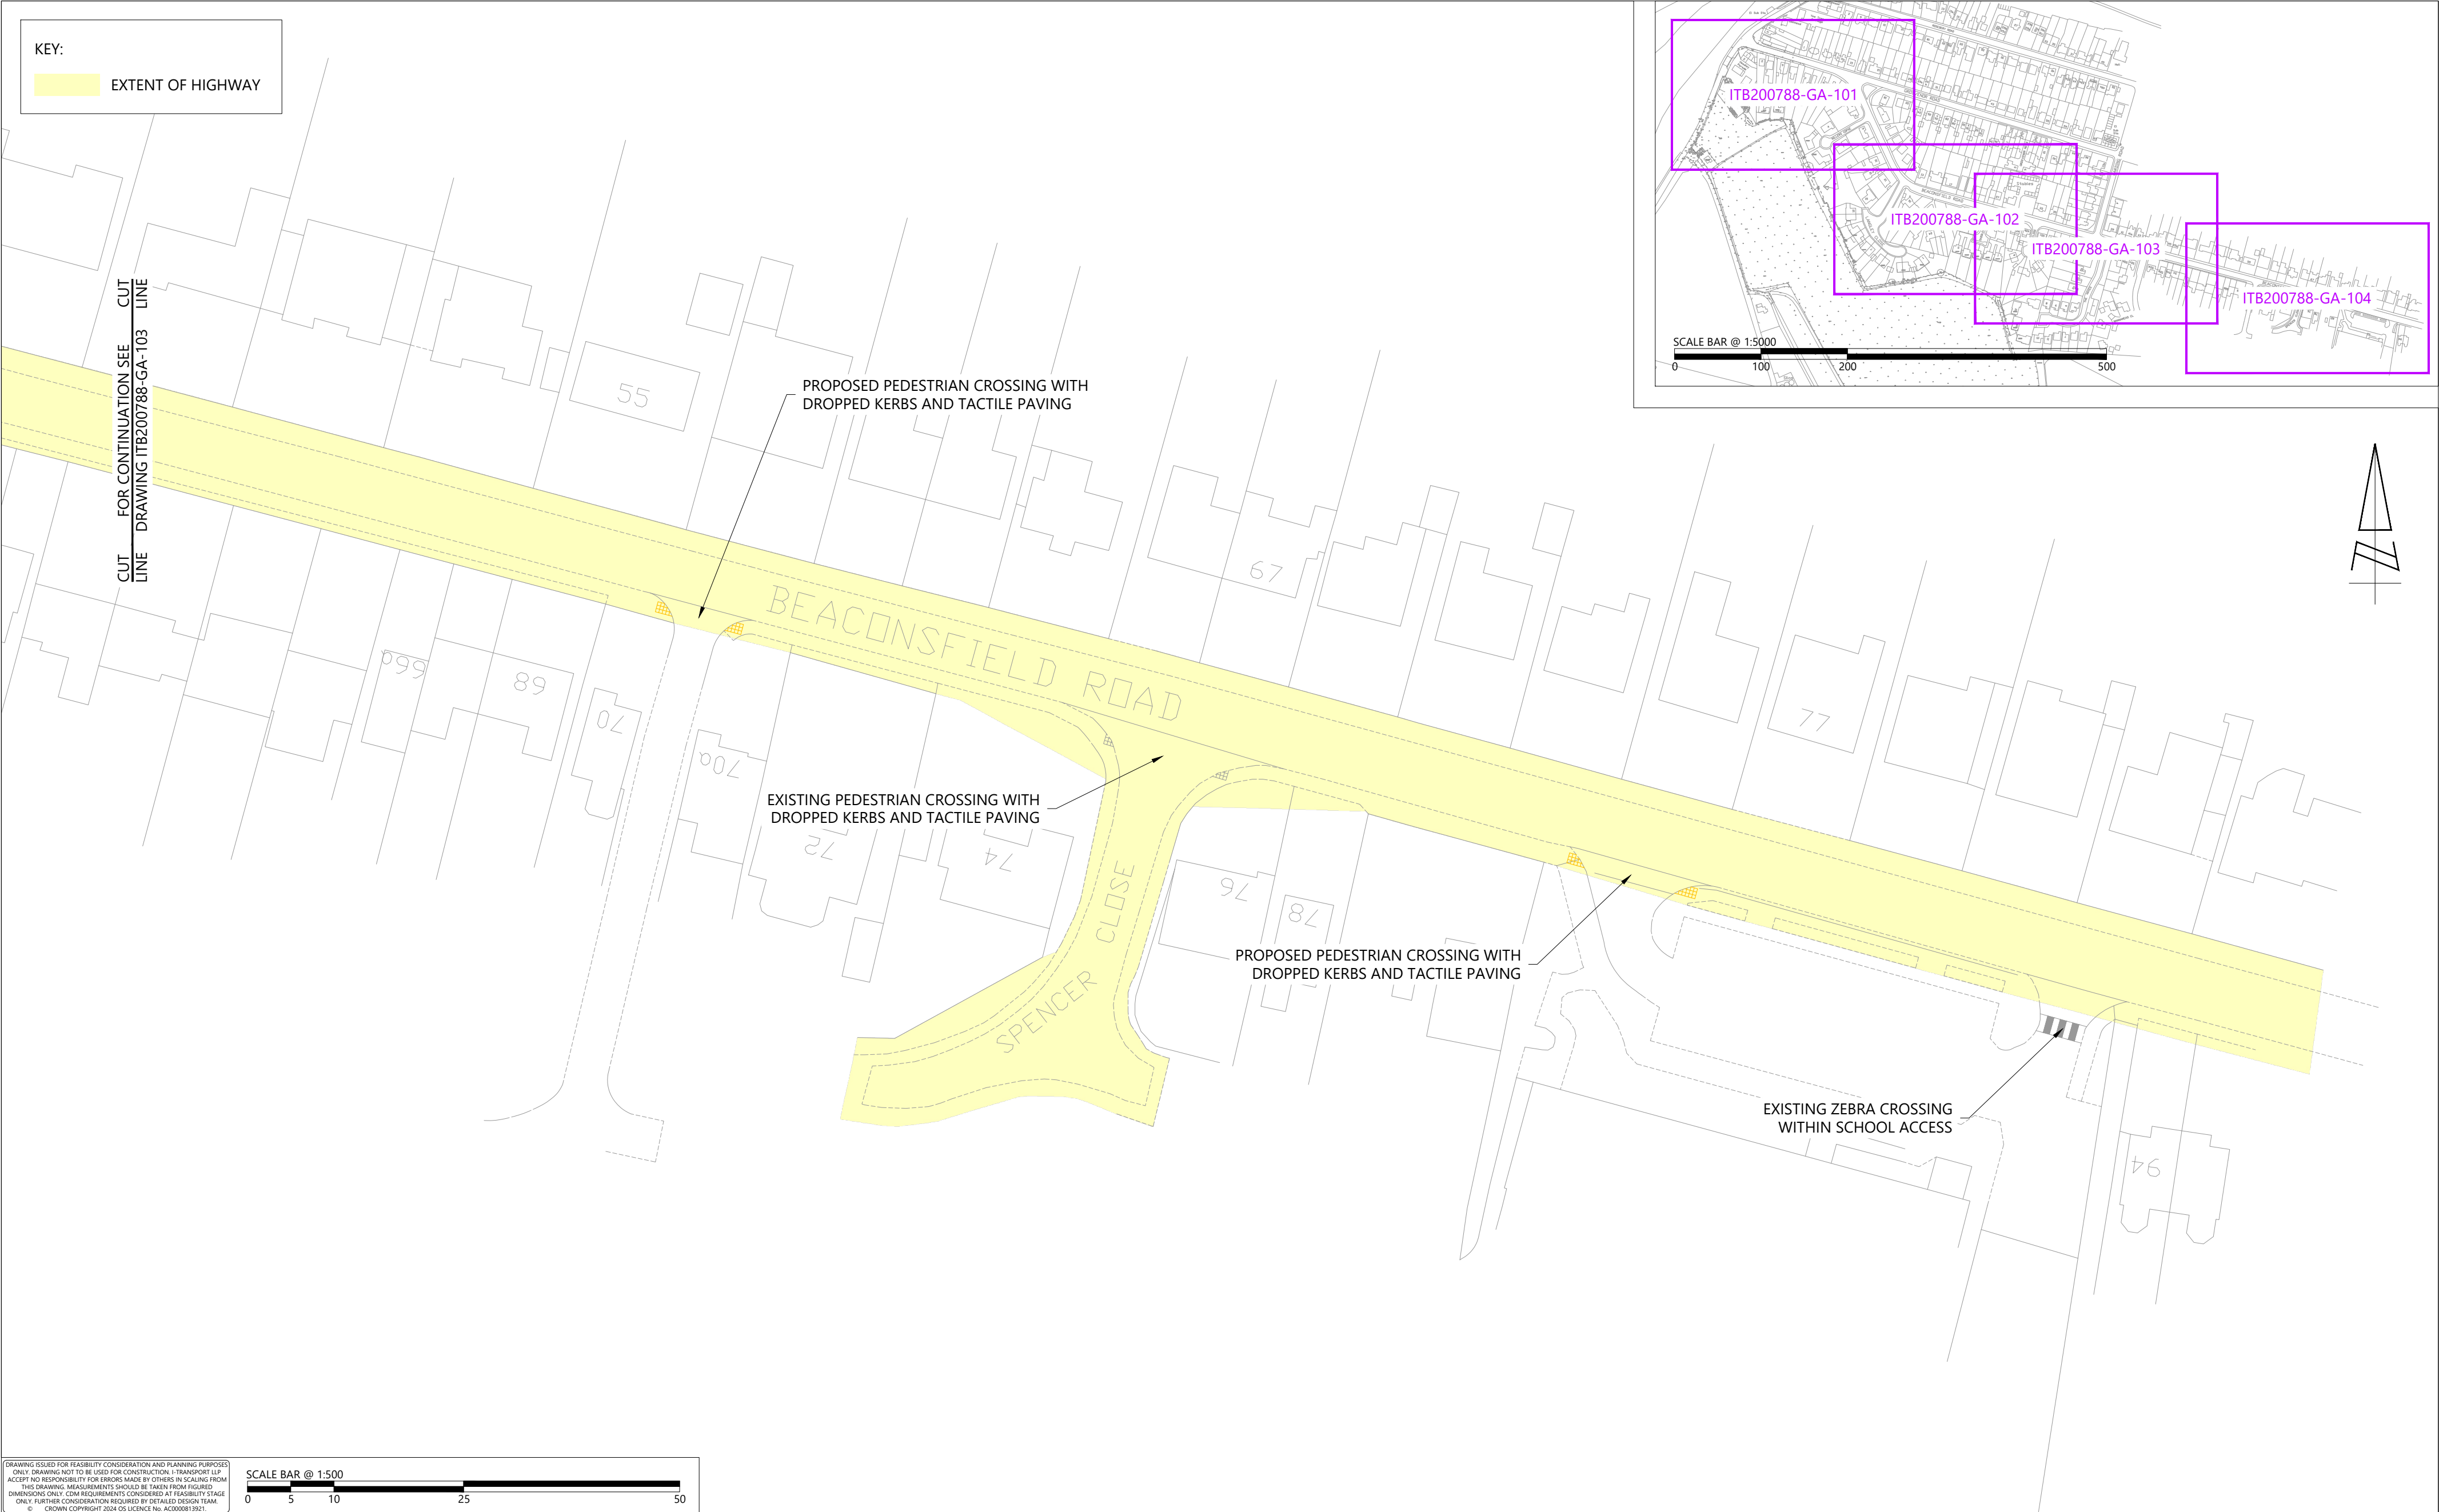

i-Transport The Square, Basing View, Basingstoke, Hampshire, RG21 4EB Tel: 01256 898366 www.i-transport.co.uk																POTENTIAL OFF-SITE PEDESTRIAN IMPROVEMENTS SHEET 4					DRAWN: JD	CHECKED: MK	APPROVED: DF
REV	DATE	BY	DESCRIPTION			CHK	APD	PROJECT:	CLIENT:					PROJECT No: ITB200788	SCALE @ A2: 1:500	DATE: 02.07.25							
STATUS: FOR INFORMATION							LANGLEY BOTTOM FARM (FIELD)					FAIRFAX PROPERTIES					DRAWING No: ITB200788-GA-104		REV: -				

T:\Projects\20000 Series\2021\B18 - Langley Bottom Farm Field\Tech\Kasht\Transport Drawings\Working Drawings\GA\ITB200788-GA-104.dwg
T:\Projects\20000 Series\2021\B18 - Langley Bottom Farm Field\Tech\Kasht\Transport Drawings\Working Drawings\GA\ITB200788-GA-104.dwg