



ELEVATION 6-6

1:200

MATERIALS KEY Polyester powder-coated (PPC) cladding components 1. PPC aluminium standing seam effect cladding. 2. Profiled PPC aluminium cladding inset panel. 3. Profiled PPC aluminium spandrel panel.


Brick cladding components


10. Facing stretcher bond brickwork cladding.

Door & window components 20. Metal frame glazed window.

21. Metal frame glazed window.
21. Metal frame glazed door.
22. Draft lobby with glazed sliding door.
23. Metal louvre facing doors (WPD).

Misc components
30. Metal fin build be least and a with removable planter. 31. Metal fin Juliet balustrade with removable planter. 32. Metal fin balustrade.

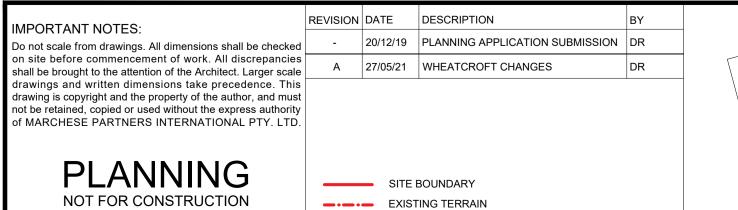

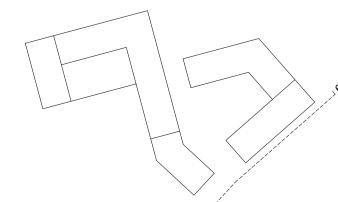

Marchese Partners International Pty Ltd Metal Box Factory. Unit GG. 212. 30 Great Guildford Street. London SE1 0HS

London - Sydney · Brisbane · Canberra · Melbourne · Adelaide · Perth · Kuala Lumpur · Auckland



GUILD LIVING AT EPSOM



DRAWING TITLE **ELEVATION 6-6**

SCALE 1:200@A1 1:400@A3	DATE 20.12.19	DRAWN AM	CHECKED DR
JOB	DRAWING		REVISION
18120	18120-MPI-XX-ZZ-DR-A-20_306		Α

marchesepartners

P +44 020 735 9755 E info@marchesepartners.com www.marchesepartners.com