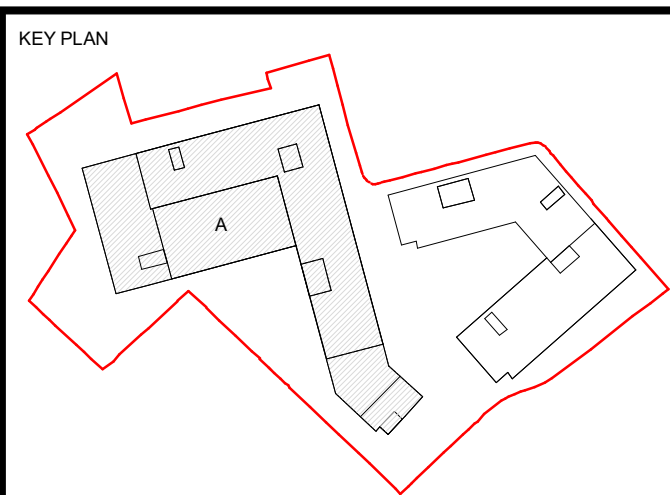


[illegible]

- NOTES**
1. ALL DIMENSIONS IN MILLIMETERS (mm) AND LEVELS IN METERS (m) ABOVE NATIONAL DATUM.
 2. DO NOT SCALE FROM THIS DRAWING. ONLY WRITTEN DIMENSIONS SHALL BE USED.
 3. THIS DRAWING IS TO BE READ IN CONJUNCTION WITH ALL RELEVANT ARCHITECTURAL DRAWINGS AND SPECIFICATIONS AS WELL AS ALL RELEVANT INFORMATION FROM THE STRUCTURAL, MEP AND CIVIL ENGINEERS.
 4. THIS DRAWING HAS BEEN PREPARED IN ACCORDANCE WITH THE SCOPE OF APPOINTMENT WITH THE CLIENT AND IS SUBJECT TO THE TERMS OF THAT APPOINTMENT AND SHOULD ONLY BE USED FOR THE PURPOSE FOR WHICH IT IS INTENDED.

| Level | GIA (m2) |
|-------|----------|
| AZ-05 | 2059.30 |
| AZ-06 | 2058.72 |
| AZ-07 | 2058.70 |

Scale 1 : 200

0m 2 4 10 20

marchese
partners

Sydney · Brisbane · Canberra · Melbourne · Adelaide
Kuala Lumpur · Auckland · Christchurch · **London**
Madrid

Marchese Partners International Pty Ltd | Metal Box Factory | Unit
GG.212.30 | Great Guildford St | London SE1 0LS | United Kingdom
P +44 020 3735 9755 | [W www.marchesepartners.com](http://www.marchesepartners.com)

| | | | | | | |
|----------------|--|------------------------------|--|----------|---------|----------|
| CLIENT | | DRAWING TITLE | | | | |
| GUILD LIVING | | BUILDING A - L05-07 | | | | |
| PROJECT | | DISCIPLINE ARCHITECTURE | | | | |
| GUILD LIVING @ | | | | | | |
| EPSOM | | | | | | |
| EPSOM | | SCALE @ A1 | | | 1 : 200 | |
| | | DRAWN | | DESIGNED | CHECKED | APPROVED |
| | | SN | | DR | DR | RK |
| | | DRAWING No | | | | REV |
| | | EPS001-MPI-AZ-ZZ-DR-A-20-505 | | | | - |