




ELEVATION 4-4 - BUILDING A WEST 1 : 200

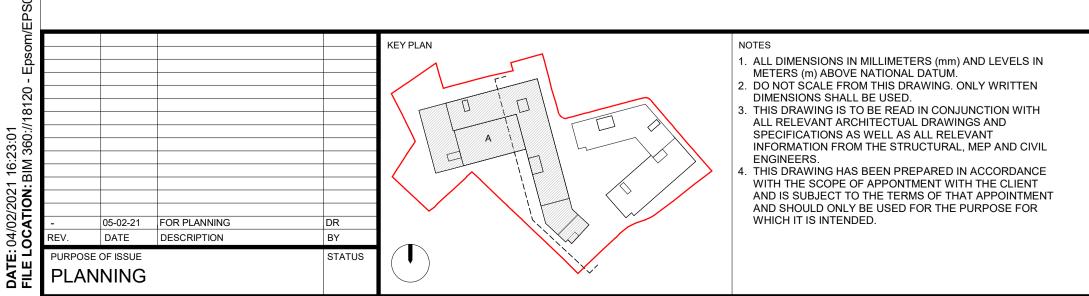

© marchesepartners 2019. ALL RIGHTS RESERVED

ITERIALS KEY Iyester powder-coated (PPC) cladding components PPC aluminium standing seam effect cladding. Profiled PPC aluminium cladding inset panel. Profiled PPC aluminium spandrel panel. ick cladding components Facing stretcher bond brickwork cladding. or & window components Metal frame glazed window. Metal frame glazed door. Draft lobby with glazed sliding door. Metal louvre facing doors (WPD). sc components Metal fin balcony balustrade with removable planter. Metal fin Juliet balustrade with removable planter. Metal fin balcony balustrade with removable planter. Metal fin balcustrade. Metal louvre plant screen.			marchese	GUILD LIVING	DRAWING TITLE ELEVATION 4-4 -	
	Scale 1 : 200		Sydney · Brisbane · Canberra · Melbourne · Adelaide Kuala Lumpur · Auckland · Chistchurch · London Madrid Marchese Partners International Pty Ltd Metal Box Factory Unit GG.212 30 Great Guildford St London SE1 0LS United Kingdom P + 44 020 3735 9755 W www.marchesepartners.com	GUILD LIVING @ EPSOM EPSOM	BUILDING A WEST	
					DISCIPLINE	scale @ A1 1:200
		m_			DRAWN DESIGNED CHECKED CS,MA AK DR	APPROVED RK
	^{0m} 2 4	10 20			DRAWING NO EPS001-MPI-XX-EL-DR-A-20-3	304 REV

FACADE WIP WINDOW LOCATION FOR INFORMATION ONLY

INDICATIVE LANDSCAPE