


(10)

(1)

(2)

(21

ELEVATION 13-13 - BUILDING A PODIUM EAST 1 : 200

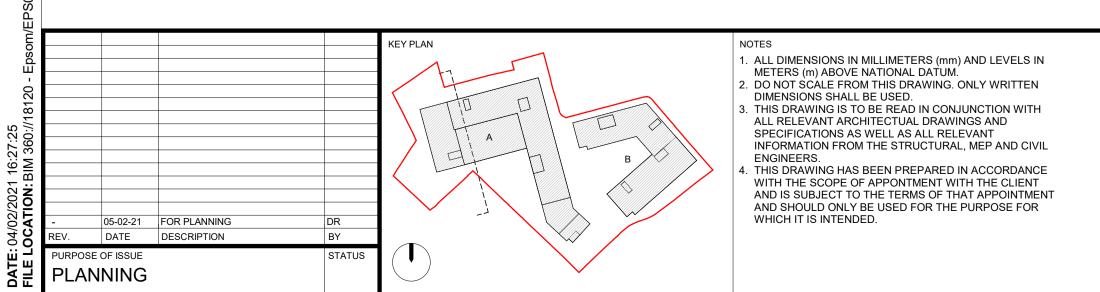

20

<u>TERIALS KEY</u> Iyester powder-coated (PPC) cladding components PPC aluminium standing seam effect cladding. Profiled PPC aluminium cladding inset panel.				marchese	GUILD LIVING	ELEVATION 13-13 - BUILDING A PODIUM EAST	
 Profiled PPC aluminium spandrel panel. rick cladding components Facing stretcher bond brickwork cladding. for & window components Metal frame glazed window. Metal frame glazed door. Draft lobby with glazed sliding door. Metal louvre facing doors (WPD). fsc components Metal fin balcony balustrade with removable planter. Metal fin Juliet balustrade with removable planter. Metal fin balustrade. Metal louvre plant screen. 	Scale 1 : 200		m 10 20	Sydney · Brisbane · Canberra · Melbourne · Adelaide Kuala Lumpur · Auckland · Chistchurch · London Madrid Marchese Partners International Pty Ltd Metal Box Factory Unit GG.212 30 Great Guildford St London SE1 0LS United Kingdom P +44 020 3735 9755 W www.marchesepartners.com	GUILD LIVING @ EPSOM EPSOM		
							scale @ A1 1:200
						DRAWN DESIGNED CHECKED	APPROVED RK
	^{0m} 2 4	10				DRAWING N₀ EPS001-MPI-XX-EL-DR-A-20-3	313 REV

FACADE WIP WINDOW LOCATION FOR INFORMATION ONLY

INDICATIVE LANDSCAPE