




SITE SECTION AA
1 : 500

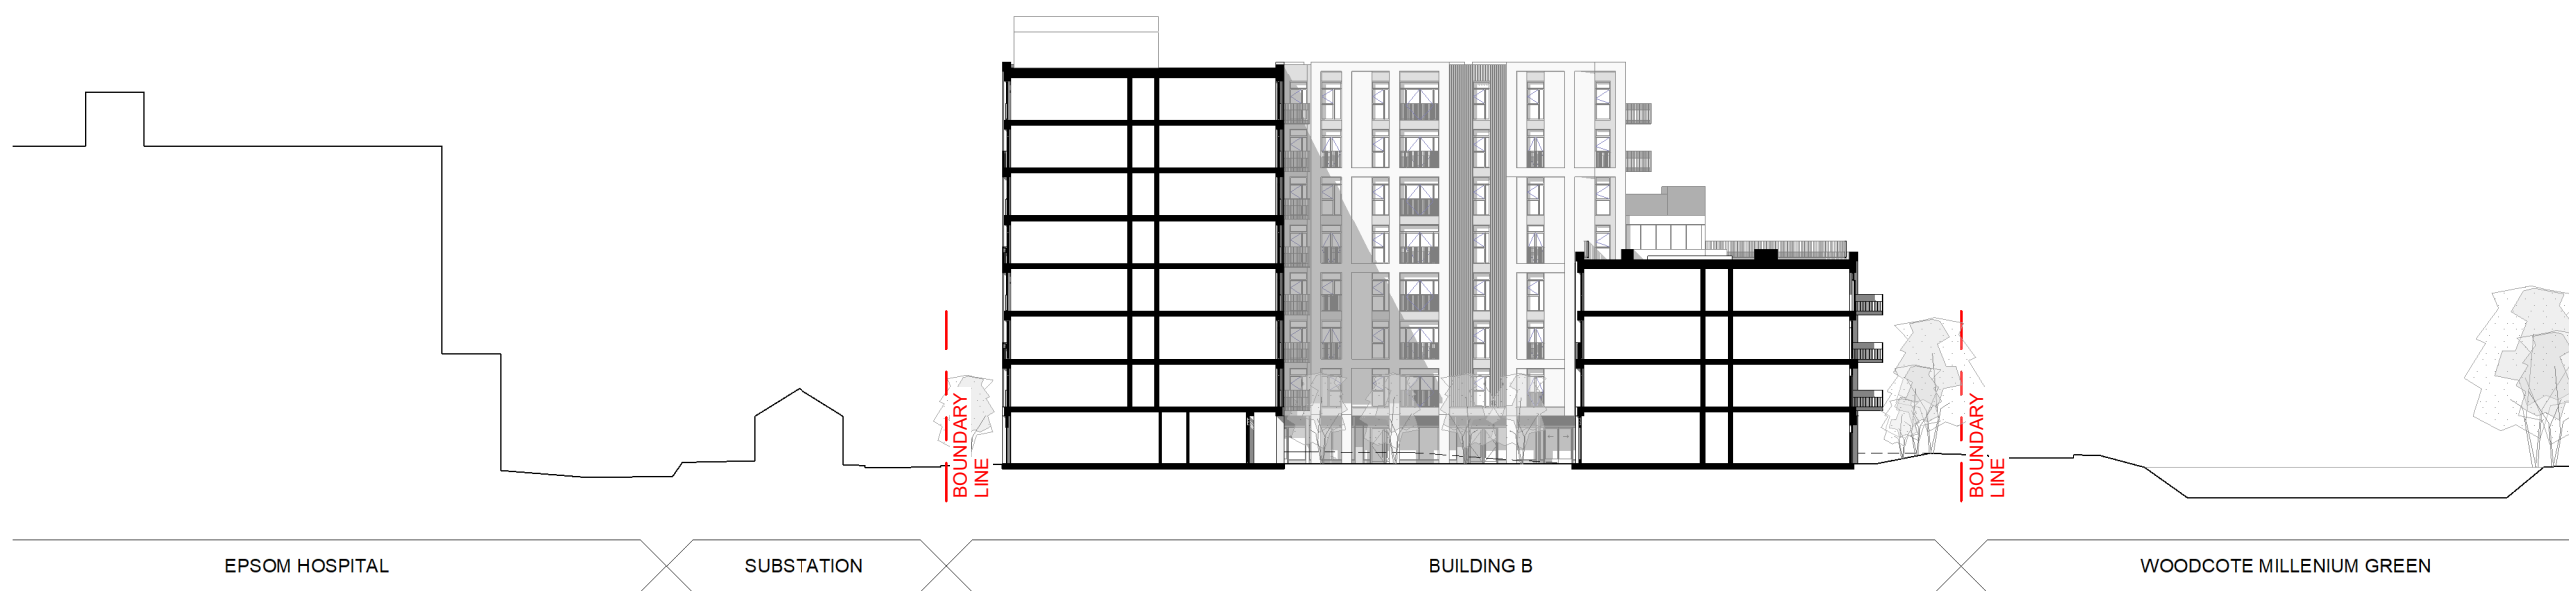


SITE SECTION BB
1 : 500

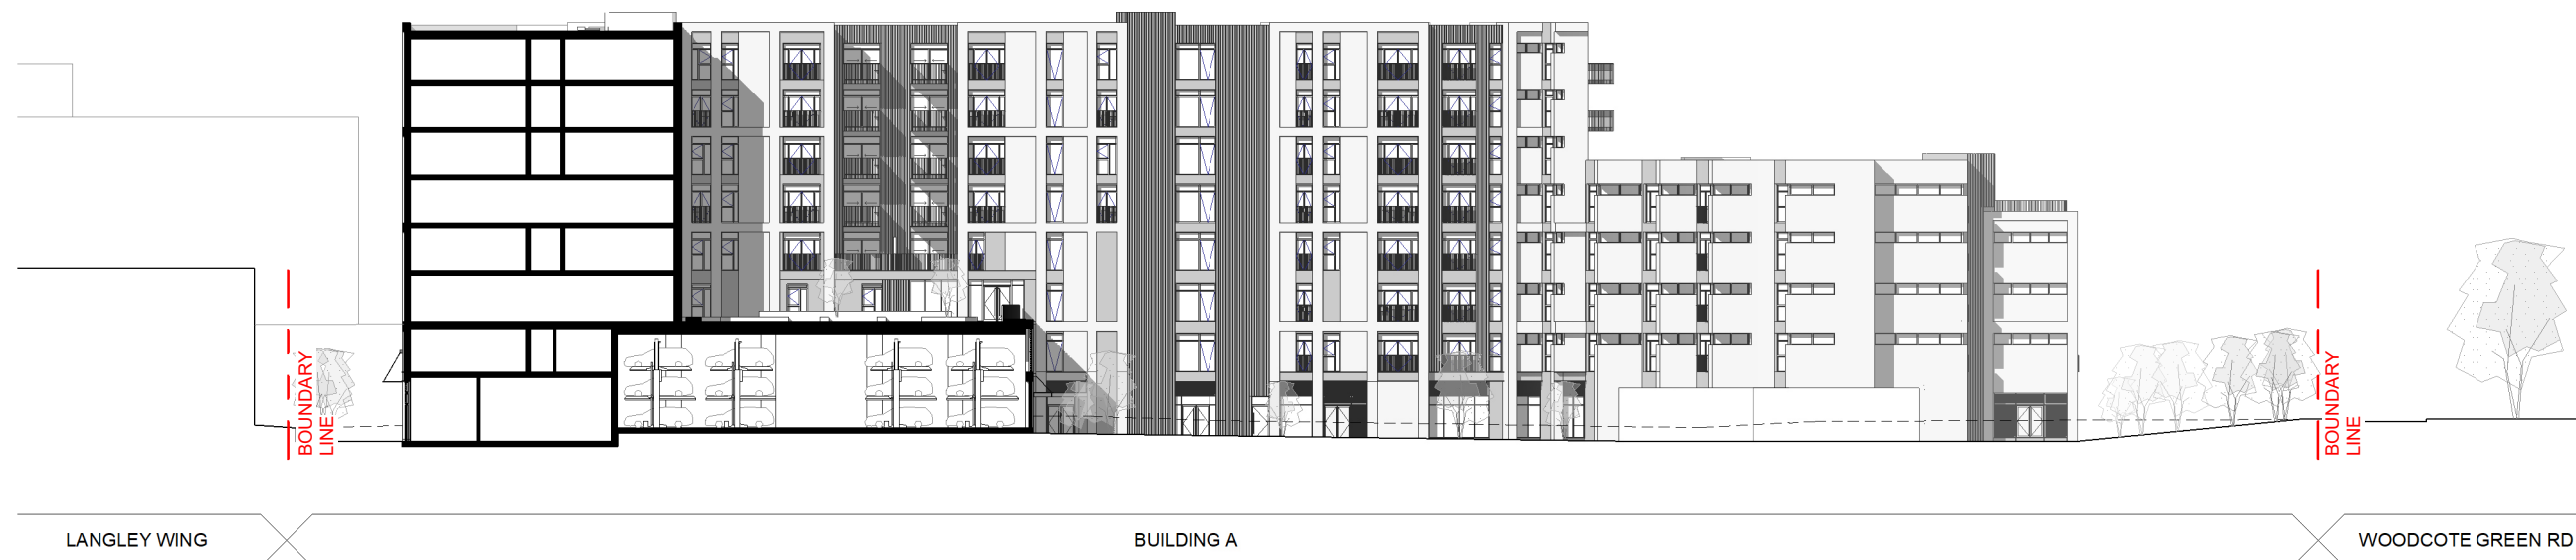

SITE SECTION CC
1 : 500

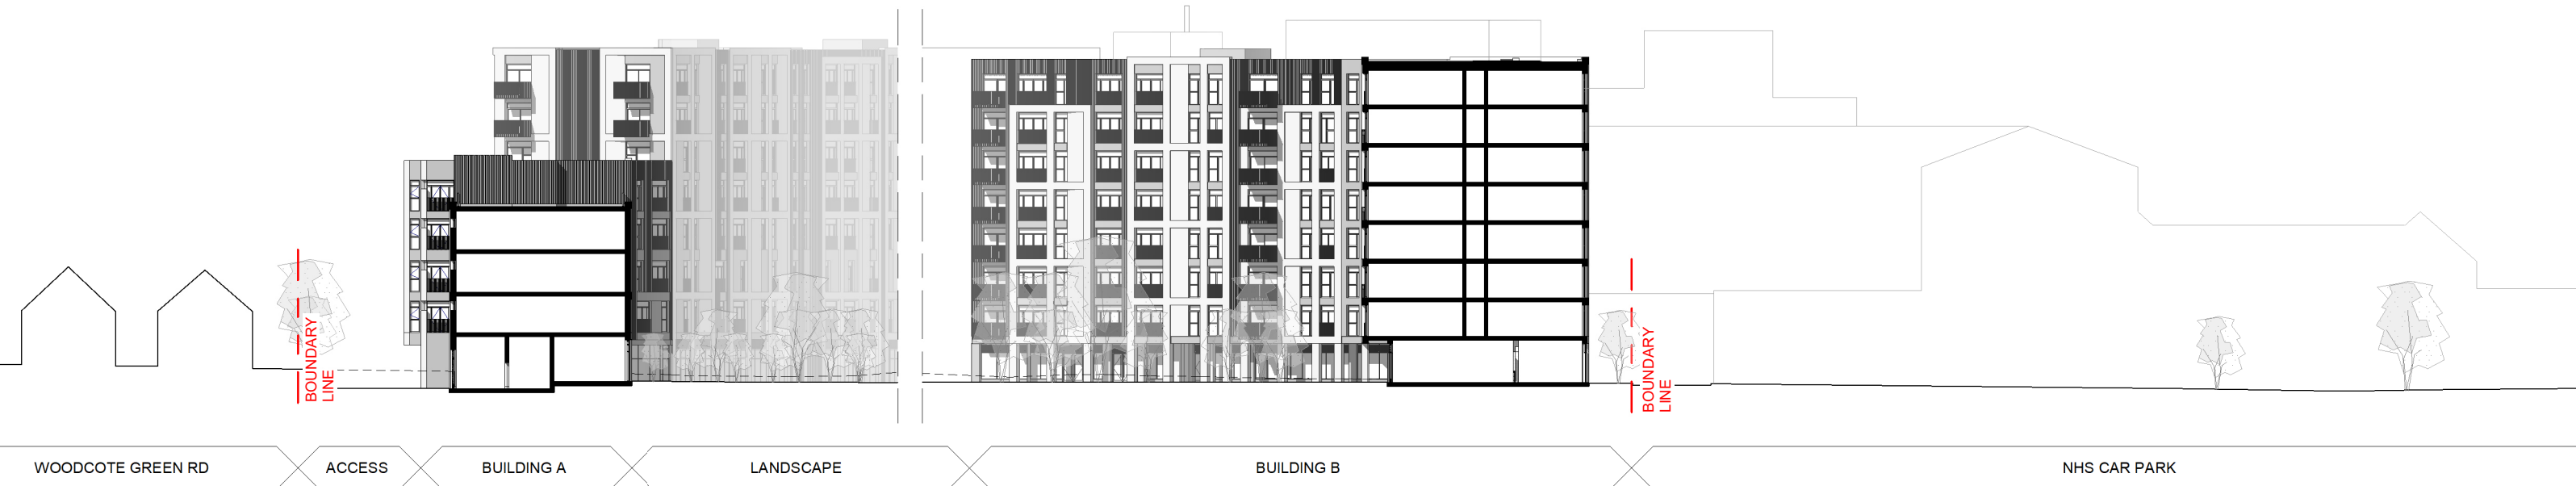


SITE SECTION DD
1 : 500

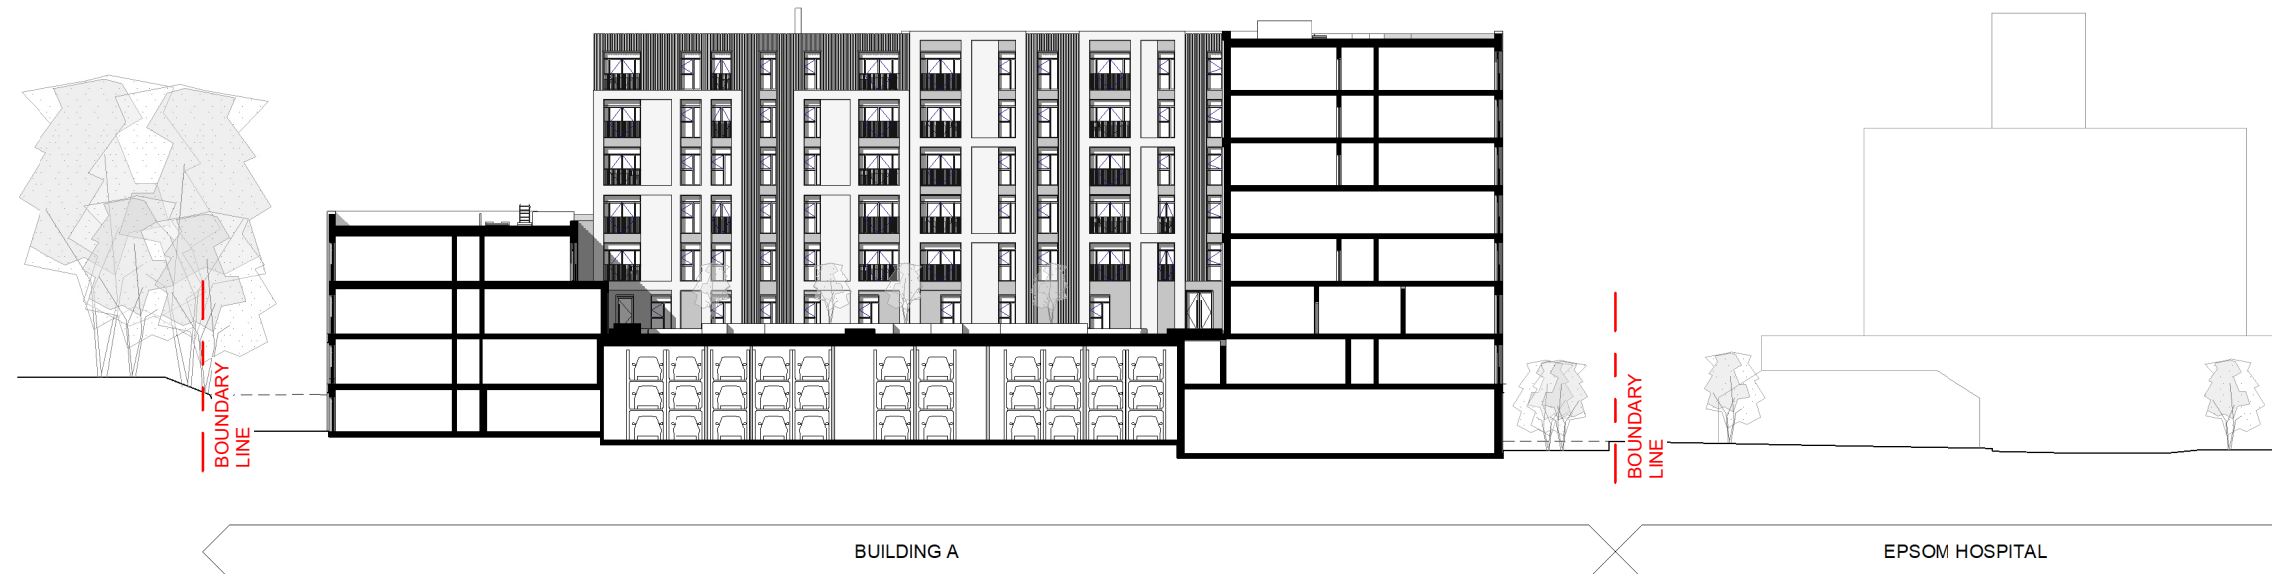


SITE SECTION EE
1 : 500

FACADE WIP WINDOW LOCATION FOR INFORMATION ONLY INDICATIVE LANDSCAPE

REV.	DATE	FOR PLANNING	DR
-	05-02-21	FOR PLANNING	DR
PURPOSE OF ISSUE			STATUS
PLANNING			

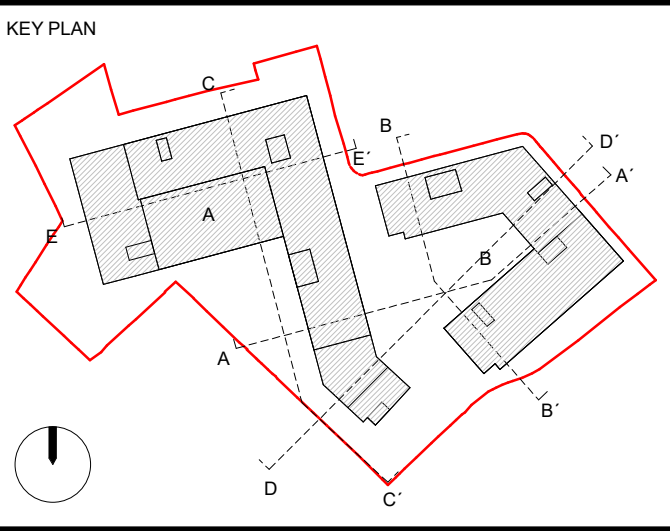

- NOTES
1. ALL DIMENSIONS IN MILLIMETERS (mm) AND LEVELS IN METERS (m) ABOVE NATIONAL DATUM.
 2. DO NOT SCALE FROM THIS DRAWING. ONLY WRITTEN DIMENSIONS SHALL BE USED.
 3. THIS DRAWING IS TO BE READ IN CONJUNCTION WITH ALL RELEVANT ARCHITECTUAL DRAWINGS AND SPECIFICATIONS AS WELL AS ALL RELEVANT INFORMATION FROM THE STRUCTURAL, MEP AND CIVIL ENGINEERS.
 4. THIS DRAWING HAS BEEN PREPARED IN ACCORDANCE WITH THE SCOPE OF APPOINTMENT WITH THE CLIENT AND IS SUBJECT TO THE TERMS OF THAT APPOINTMENT AND SHOULD ONLY BE USED FOR THE PURPOSE FOR WHICH IT IS INTENDED.

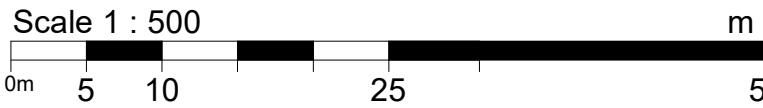

marchese
partners

Sydney · Brisbane · Canberra · Melbourne · Adelaide
Kuala Lumpur · Auckland · Christchurch · London
Madrid

Marchese Partners International Pty Ltd | Metal Box Factory | Unit
GG.212.30 | Great Guildford St | London SE1 0LS | United Kingdom
P +44 020 3735 9755 | W www.marchesepartners.com

CLIENT	GUILD LIVING		
PROJECT	GUILD LIVING @ EPSOM		
DISCIPLINE	ARCHITECTURE		
DRAWN	DESIGNED	CHECKED	APPROVED
CS.MA	AK	DR	RK
DRAWING No			REV
EPS001-MPI-XX-SX-DR-A-20-200			-

DRAWING TITLE		SCALE @ A1	
SITE SECTIONS		1 : 500	
DISCIPLINE		SCALE @ A1	
ARCHITECTURE		1 : 500	
DRAWN	DESIGNED	CHECKED	APPROVED
CS.MA	AK	DR	RK
DRAWING No			REV
EPS001-MPI-XX-SX-DR-A-20-200			-